


10

SURVEY No 1877 VV

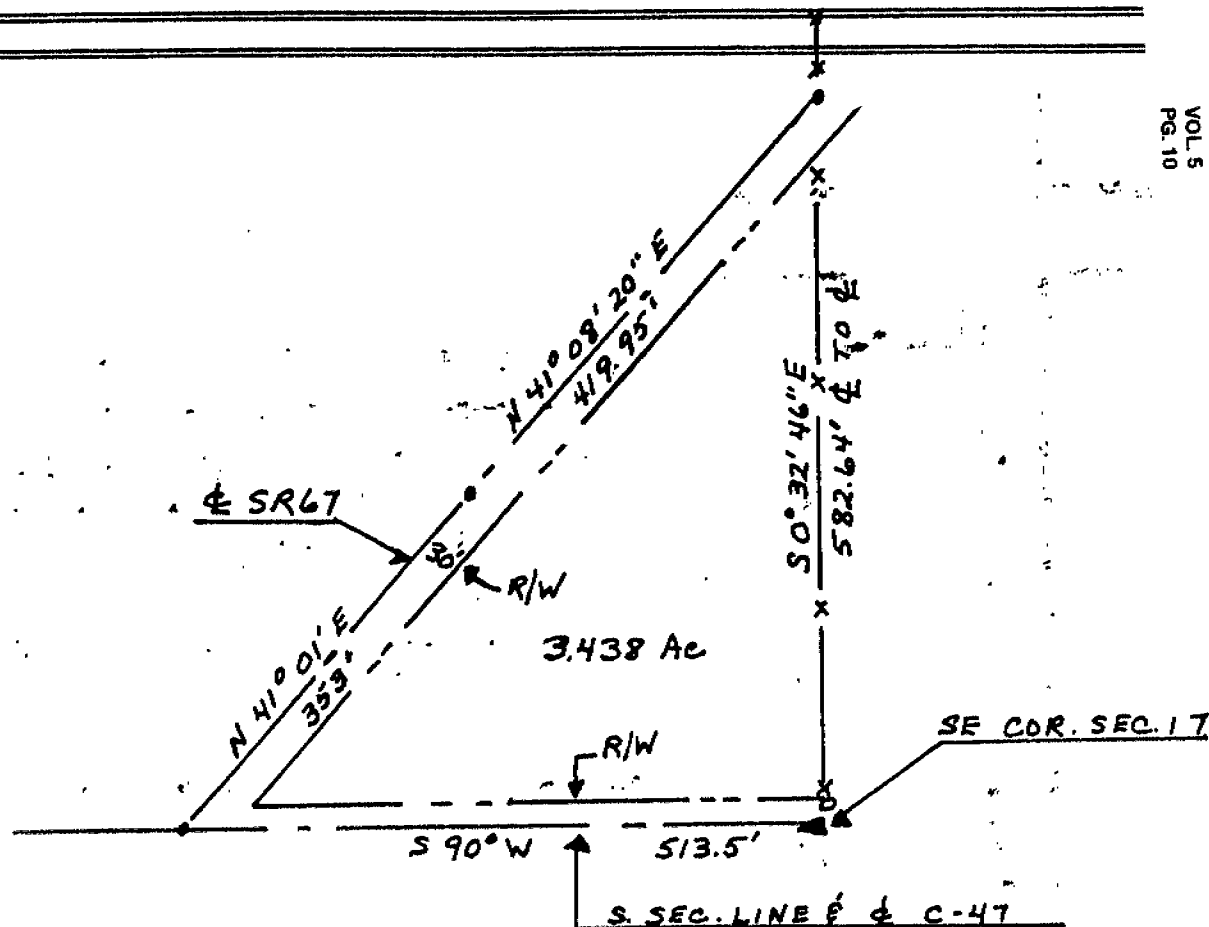

CRANE
17-2-14
VOL. 5
PG. 10


TAX MAP COPY

SURVEY FOR MIKE LANDVERSICHT

SCALE 1"=100' • = SPIKE o = IRON PIPE
PT. E 1/2 SE 1/4 SEC. 17 T2S., R. 14E
CRANE TWP. WYANDOT CO., OHIO
BY JERRY B. WEININGER
OHIO REG. SURV. No. 5647
DATE MAY 1978

SURVEY N^o 1878

SURVEY FOR R.B. HOOD

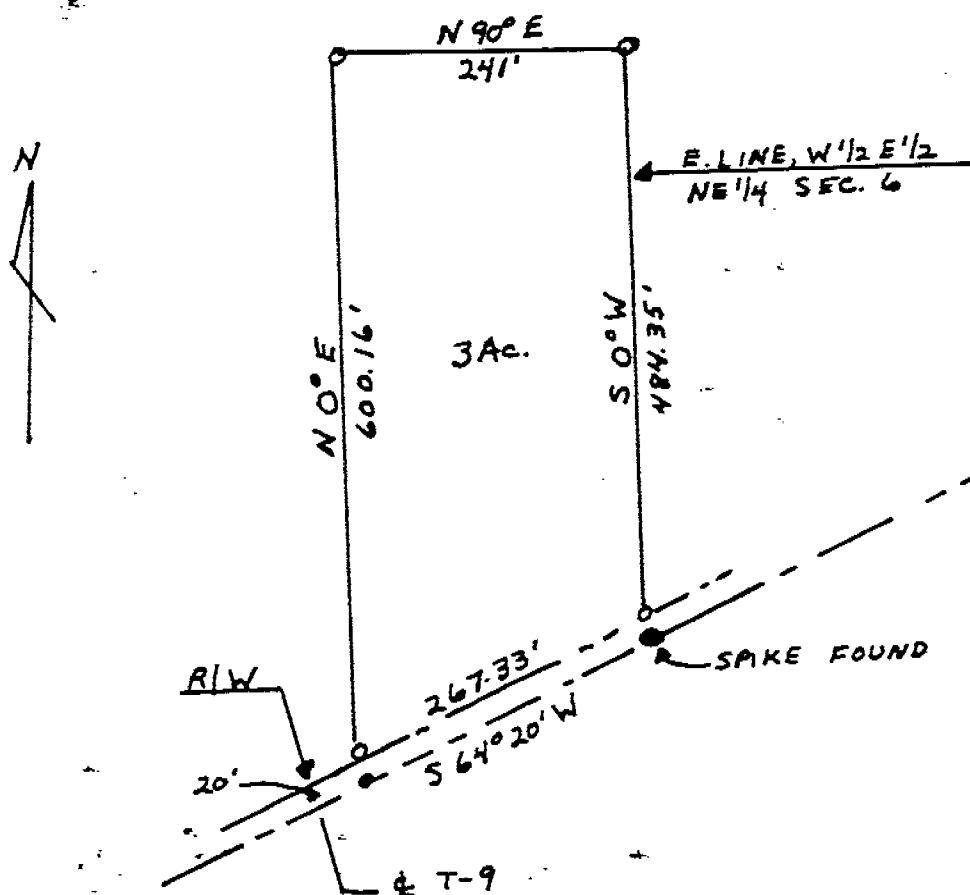


SCALE 1" = 200' • = SPIKE ○ = IRON PIPE
 PT W 1/2 E 1/2 NE 1/4, SEC. 6, T1S, R1E
 SYCAMORE TWP., WYANDOT CO., OHIO
 BY JERRY B. WEININGER
 OHIO REG. SURV. NO 5647
 DATE MAY 1978

SYCAMORE
 8-1-15
 VOL. 5
 PG. 10

TAX MAP COPY

SURVEY N² 1879 ✓

SURVEY FOR HENRY CLINGER

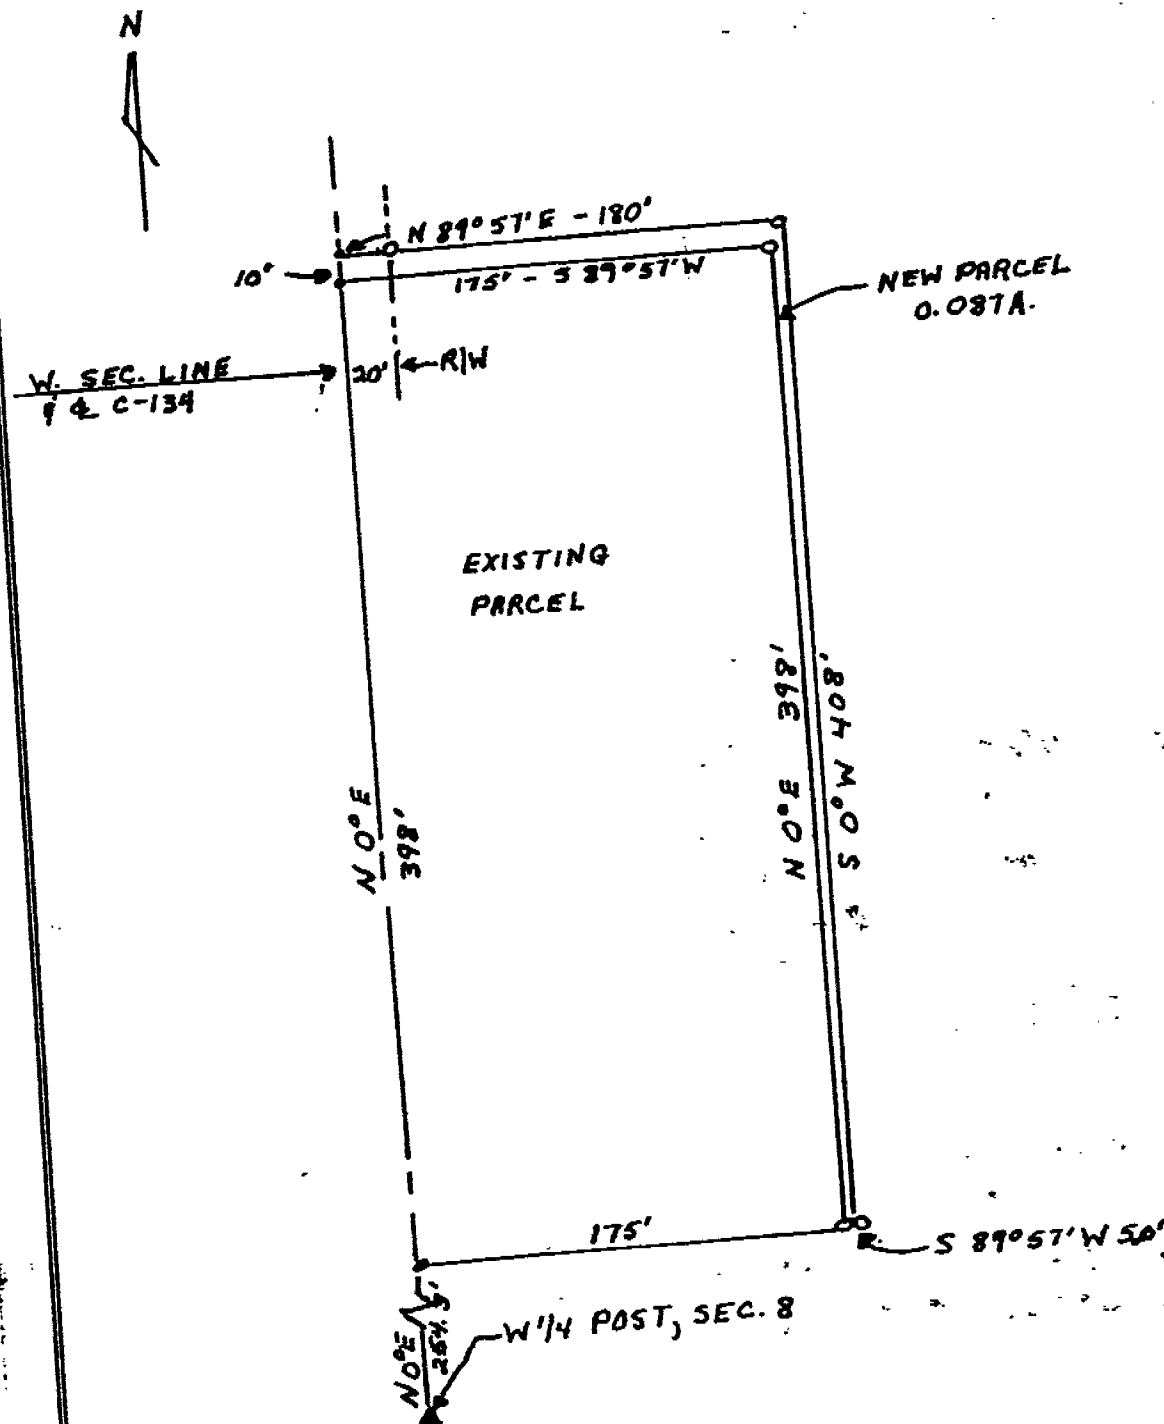

SCALE 1"=100' * = SPIKE O = IRON PIPE
 PT W 1/2 NW 1/4 SEC. 8 T2S, R15E
 EDEN TWP. WYANDOT CO., OHIO
 BY JERRY B. WEININGER
 OHIO REG. SURV. No 5647
 DATE JUNE 1978


TAX MAP COPY

EDEN
 8-2-16

VOL. 5
 PG. 10

SURVEY N^o 1880 ✓

SURVEY FOR RICHARD HEALY

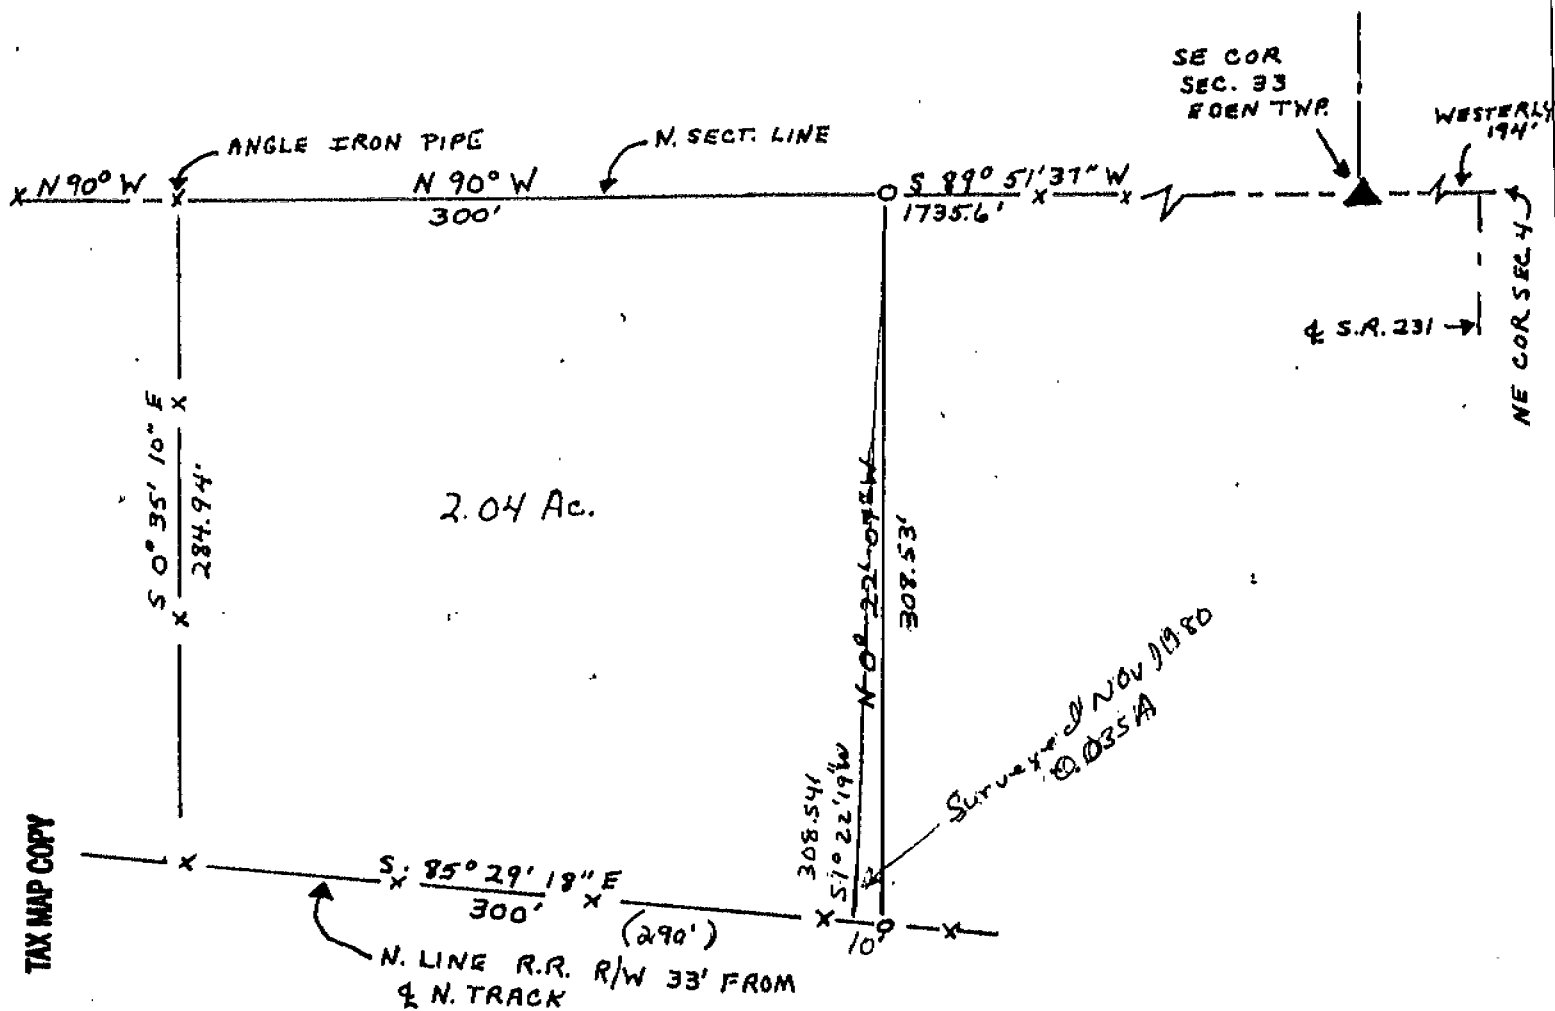

ANTRIM
4-3-15

VOL. 5
PG. 10

SCALE 1"=100' O=IRON PIPE
PT NW 1/4 NE 1/4, SEC. 4, T. 35, R. 15E
ANTRIM TWP. WYANDOT CO., OHIO
BY JERRY B. WEININGER
OHIO REG. SURV. No 5647
DATE MAY 1978