


SURVEY N^o 1213

SURVEY FOR ROY GEARY

1" = 100'
○ = IRON PIPE
● = R.R. SPIKE
PT W² NE⁴ SEC. 6
TIS - RISE
SYCAMORE TWP
WYANDOT CO.
OHIO

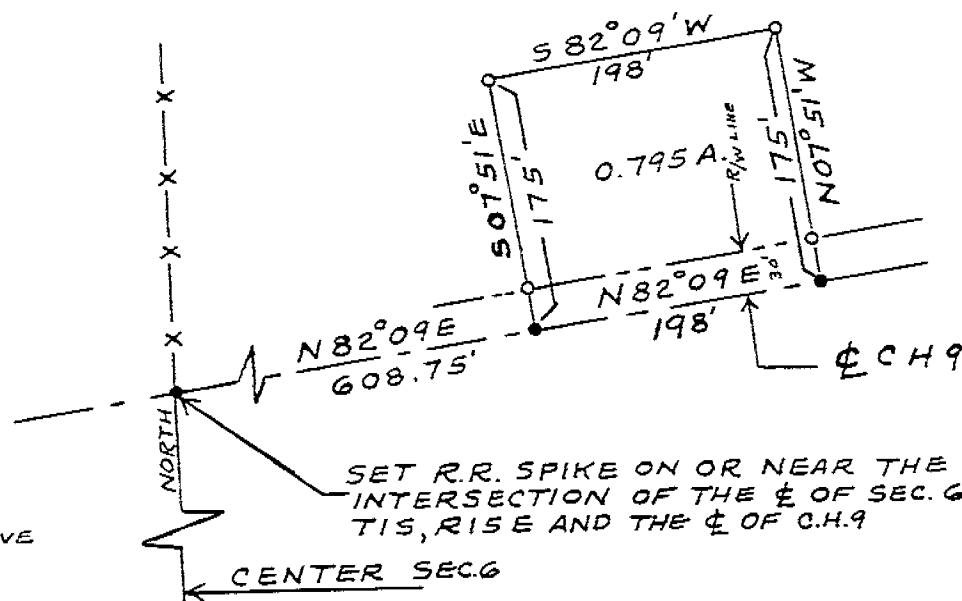


ALL BEARINGS ARE RELATIVE
TO THE § OF SECTION 6
ASSUMED NORTH

DATE - JULY 1972

SURVEY BY J. B. WEININGER - OHIO REG. SURVEYOR N^o 5647

~~TOP MAP COPY~~

SURVEY N^o 1214 ✓

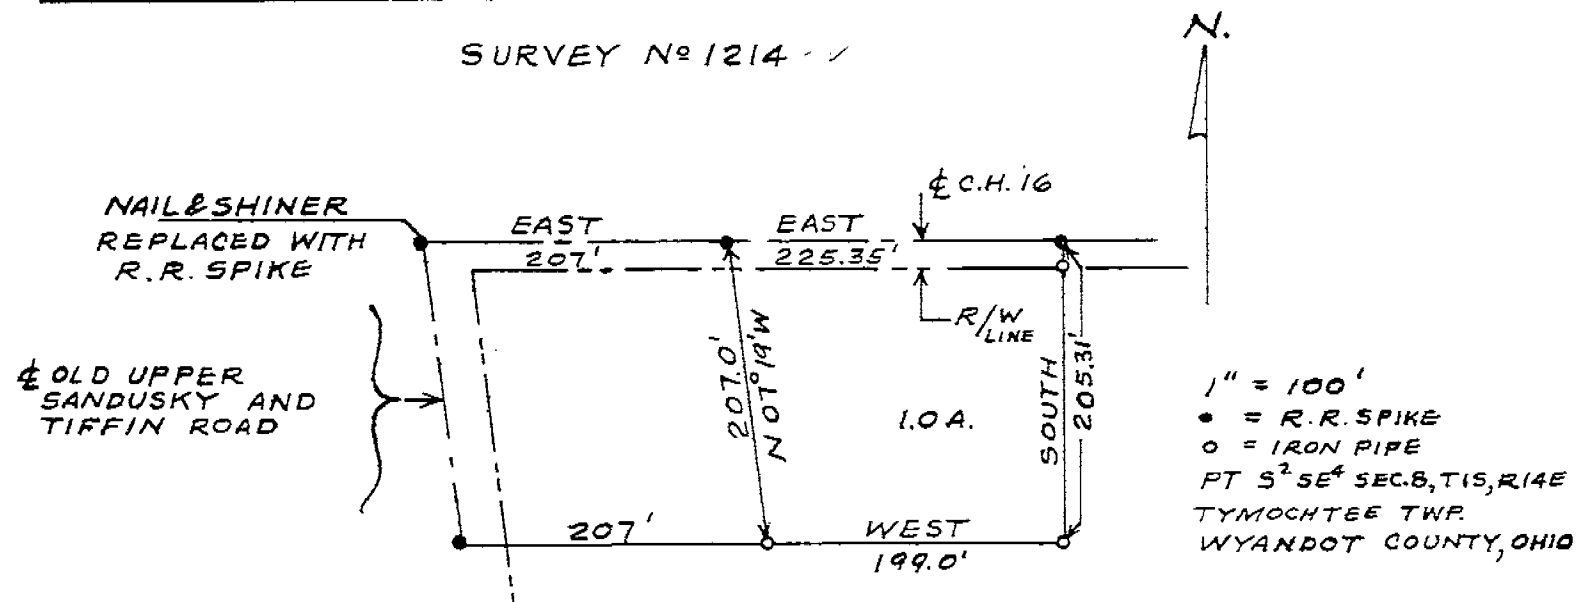

SURVEY FOR RICHARD K. WARNICK
SURVEY BY J.B. WEININGER
OHIO REG. SURVEYOR N^o 5647
DATE AUG. 1972

ALL BEARINGS ARE RELATIVE TO THE CENTER LINE OF C.H. 16 ASSUMED EAST