


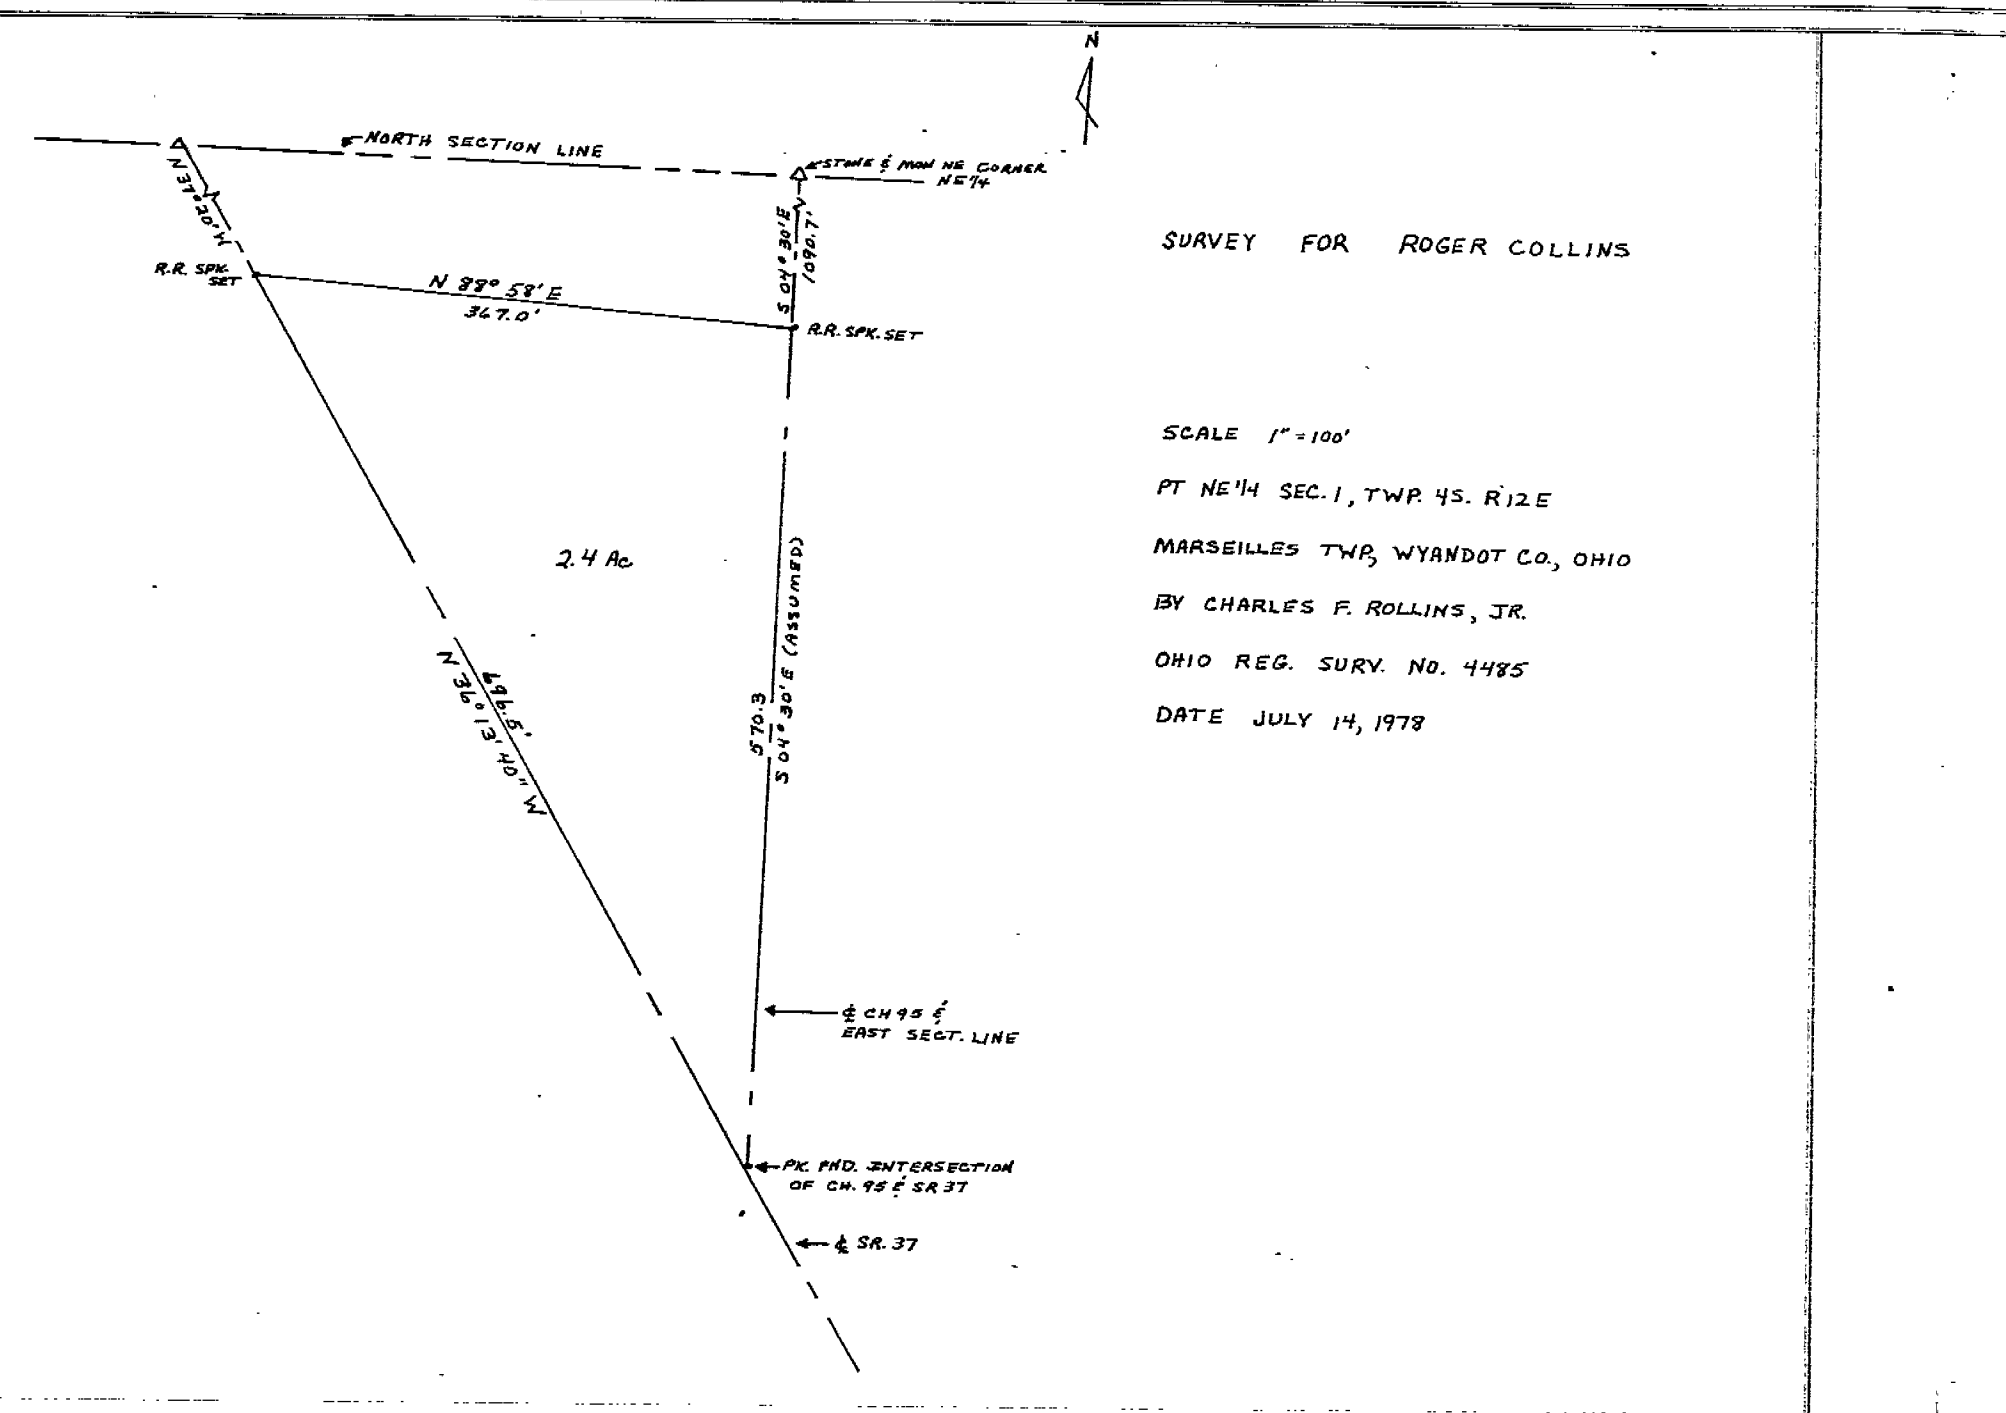

SURVEY FOR ROGER COLLINS

SCALE 1"=100'

PT NE 1/4 SEC. 1, TWP. 4S. R. 12E

MARSEILLES TWP, WYANDOT CO., OHIO

BY CHARLES F. ROLLINS, JR.

OHIO REG. SURV. NO. 4485


DATE JULY 14, 1978

RICHLAND
16-2-12

VOL 5
PG. 24

TAX MAP COPY

SURVEY N^o 1894. ✓

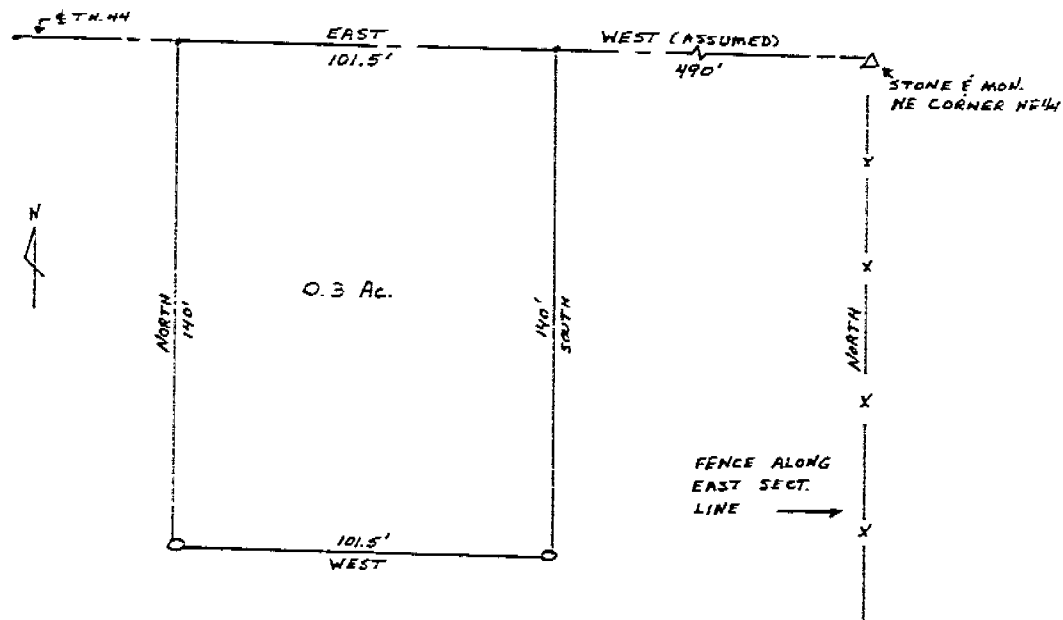

SURVEY FOR RAY PEIFFER
(DORIS (BROWN) CONLEY)

SCALE 1" = 40' • = R.R. SPIKE O = IRON PIPE

PT NE 1/4 SEC. 16, TWP. 23, R. 12E

RICHLAND TWP. WYANDOT CO., OHIO

BY CHARLES F. ROLLINS, JR.

OHIO REG. SURV. No. 4435

DATE JULY 14, 1978