


TAX MAP COPY

SURVEY N^o 1254

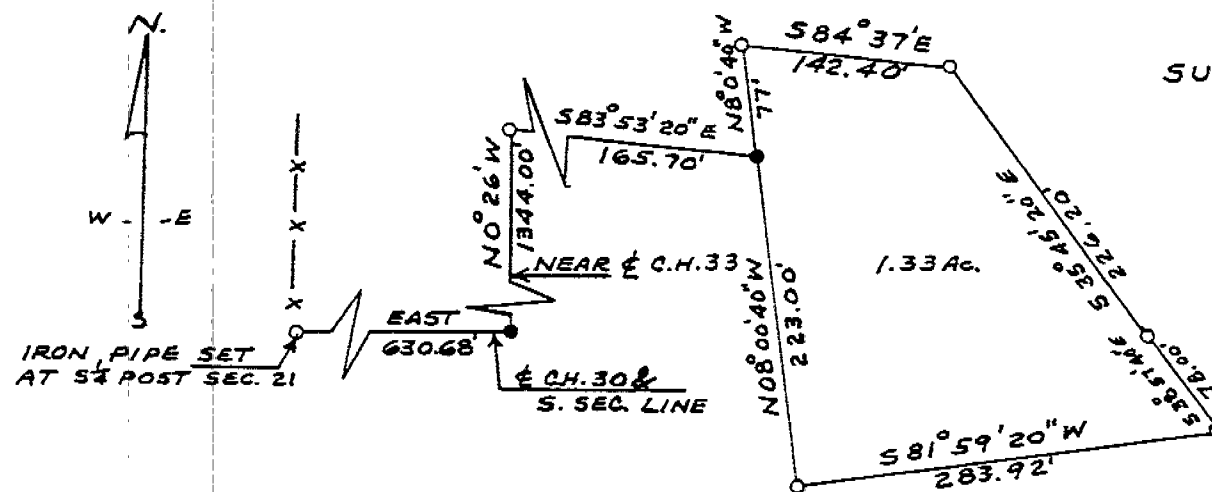


SURVEY FOR DONALD P. SMITH M.D.

● = R.R. SPIKE
○ = IRON PIPE
1" = 100 FT
PT SE⁴ SEC. 21, T1S, R15E
SYCAMORE TWP
WYANDOT COUNTY - OHIO
DATE MARCH 1973
BY J. B. WEININGER
OHIO REG. SURV. N^o 5647

ALL BEARINGS ARE RELATIVE TO THE
SOUTH SECTION LINE ASSUMED EAST

TAX MAP COPY

SURVEY N^o 1255 - V

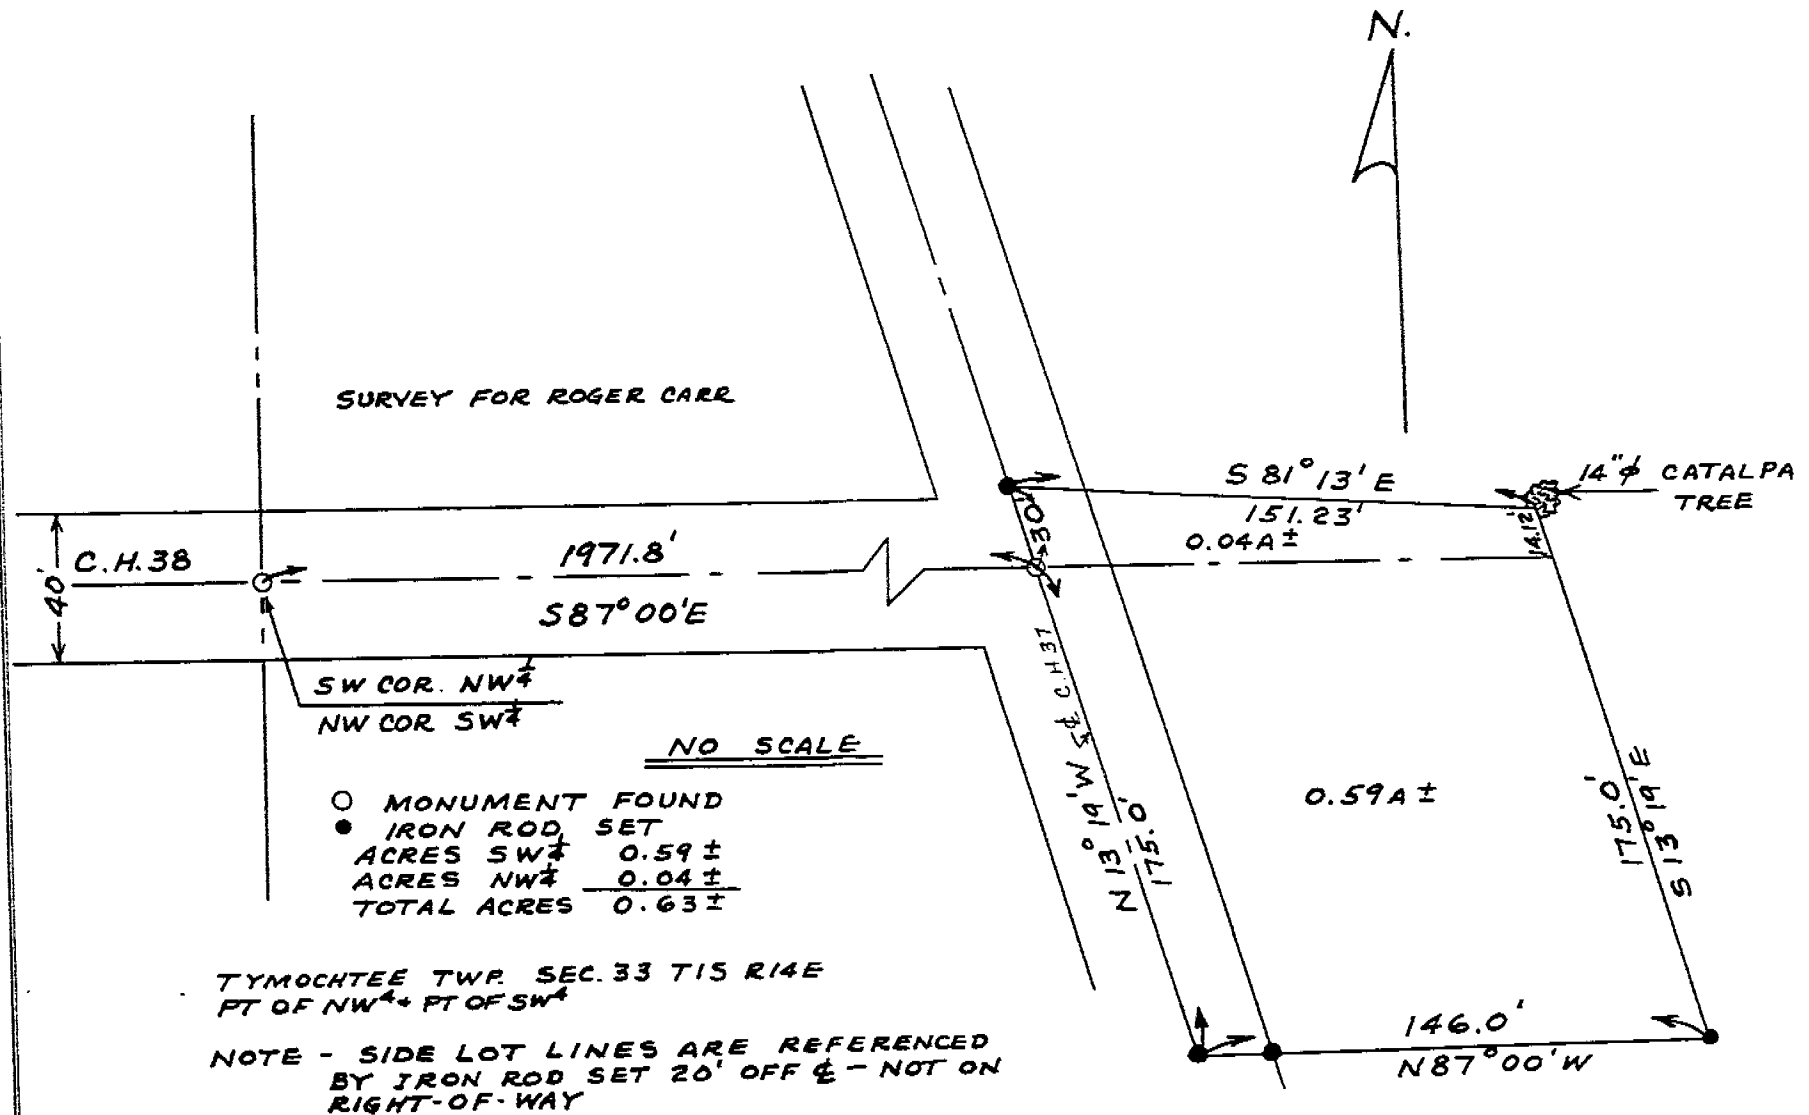

TYMOCHTEE TWP. SEC. 33 T15 R14E
PT OF NW 1/4 + PT OF SW 1/4

NOTE - SIDE LOT LINES ARE REFERENCED
BY IRON ROD SET 20' OFF C - NOT ON
RIGHT-OF-WAY

SURVEY BY CHARLES F. ROLLINS, JR.
OHIO REG. SURV. N^o 4485