


SURVEY N^o 1265

CRANE
28-2-14
VOL. 5
PG. 75

TAX MAP COPY

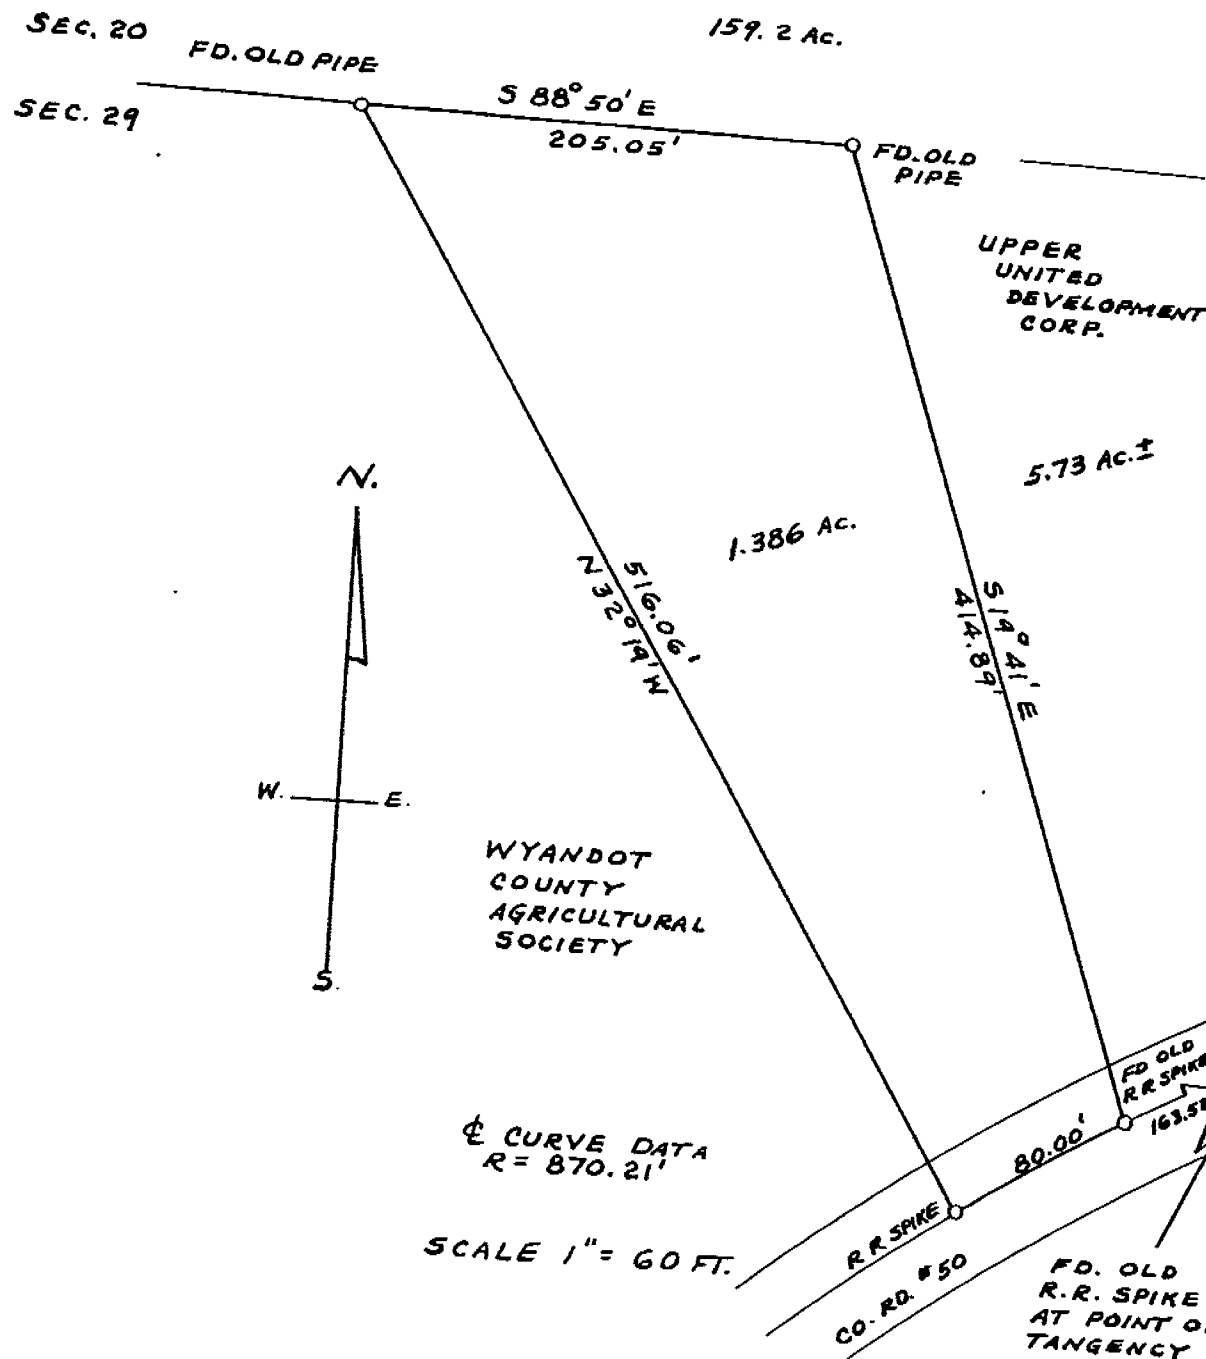

⊕ CURVE DATA
R = 870.21'


SCALE 1" = 60 FT.

A 1.39± ACRE TRACT PART OF THE N¹/₂ SEC. 29
T. 2 S. - R. 14 E. - CRANE TWP. WYANDOT CO. OHIO
SURVEY BY JACK C. TOZZER OHIO REG. SURV. 3892
DATE MARCH 1973

LANDS IN CRANE
29-2-14

LANDS IN CRANE
20-2-14

HIGHLAND ACRES (2)
VOL. 5, PG. 75

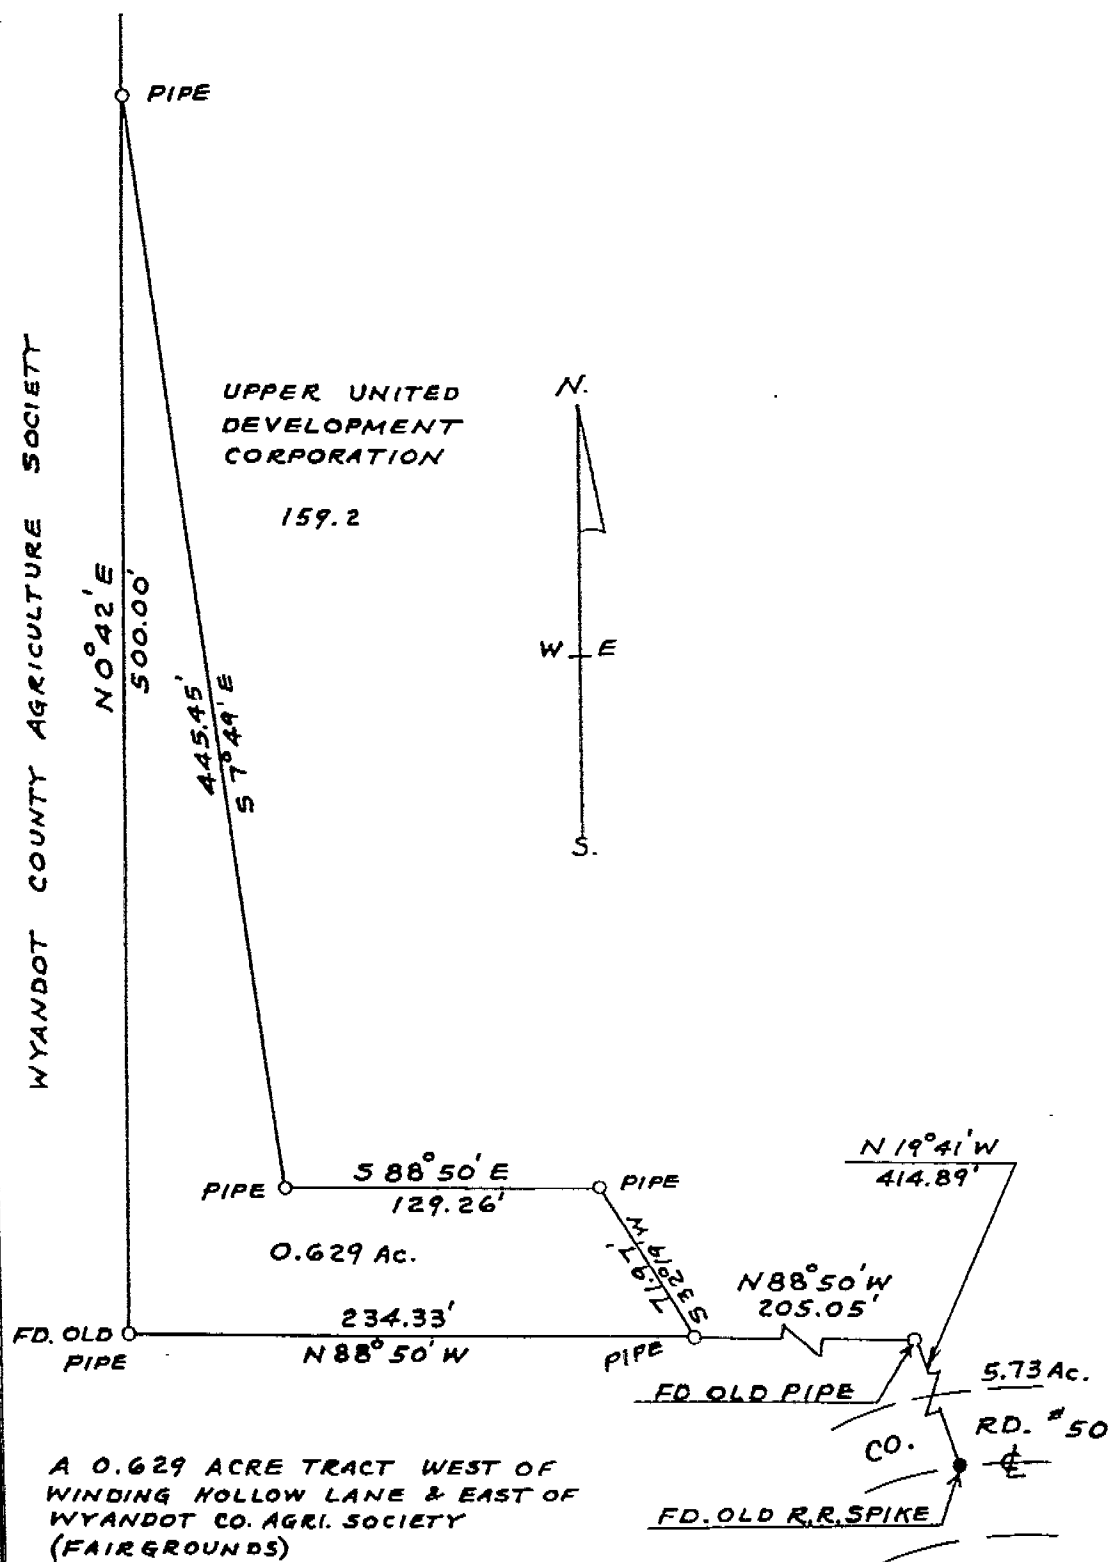

A 0.629 ACRE TRACT WEST OF
WINDING HOLLOW LANE & EAST OF
WYANDOT CO. AGRI. SOCIETY FD
(FAIRGROUNDS)
CITY OF UPPER SANDUSKY, OHIO
SURVEY BY JACK TOZZER, OHIO REG. SURV.
DATE - MARCH 1973