

SURVEY FOR DAVE LEWIS

SCALE 1"=100'

PT SW 1/4 SEC. 34, TWP. 25, R. 13E
SALEM TWP., WYANDOT CO., OHIO

BY JAMES A. MORRIS

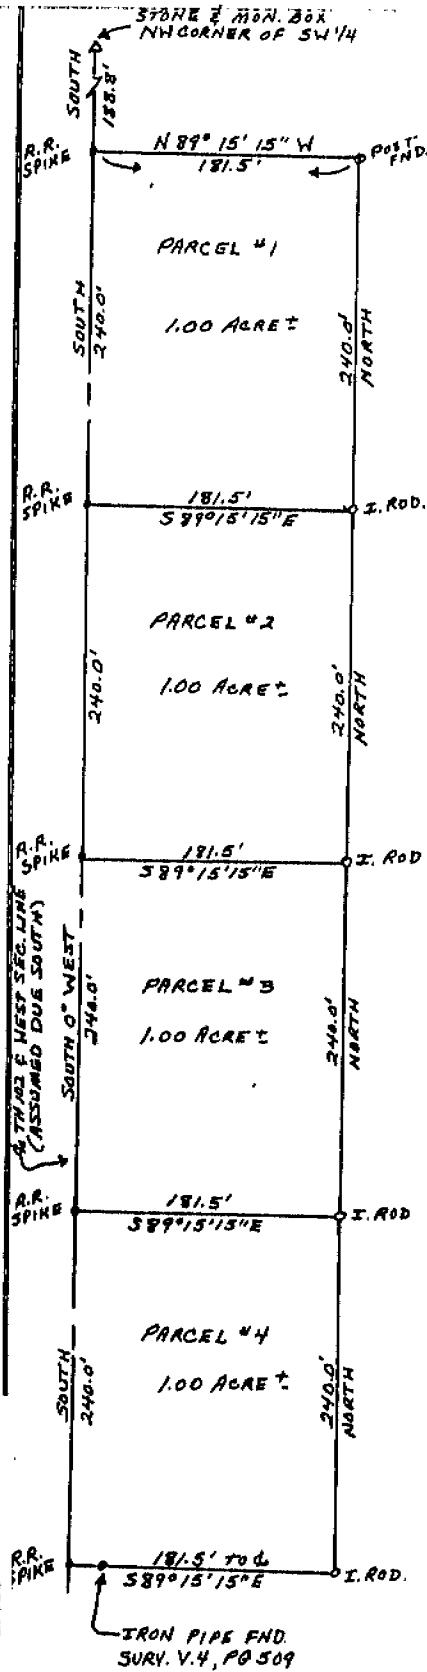
OHIO REG. SURV. NO. 6560

DATE JUNE 13, 1979

REF. SURVEYS: V. 4, PG. 509

V. 5, PG. 409

TAX MAP COPY

SALEM
34-2-13
VOL 5
PG. 166

TAX MAP COPY

SURVEY N^o 2023 ✓

SURVEY FOR MRS. CULVER

SCALE 1"=60' * = R.R. SPIKE O = IRON ROD
PT SW 1/4 SEC. 1, TWP. 43, R. 14E
PITT TWP., WYANDOT. CO., OHIO
BY JAMES A. MORRIS
OHIO REG. SURV. NO. 6560
DATE JUNE 13, 1979
REF. SURV. V. 4, PG. 493

