


TAX MAP COPY


SURVEY N^o 2030 - ✓

SCALE 1" = 100'
PT. NE 1/4 SEC. 23 TWP. 35, R. 13E
MIFFLIN TWP., WYANDOT CO., OHIO
BY JAMES A. MORRIS
OHIO REG. SURV. NO. 6560
DATE JULY 17, 1979

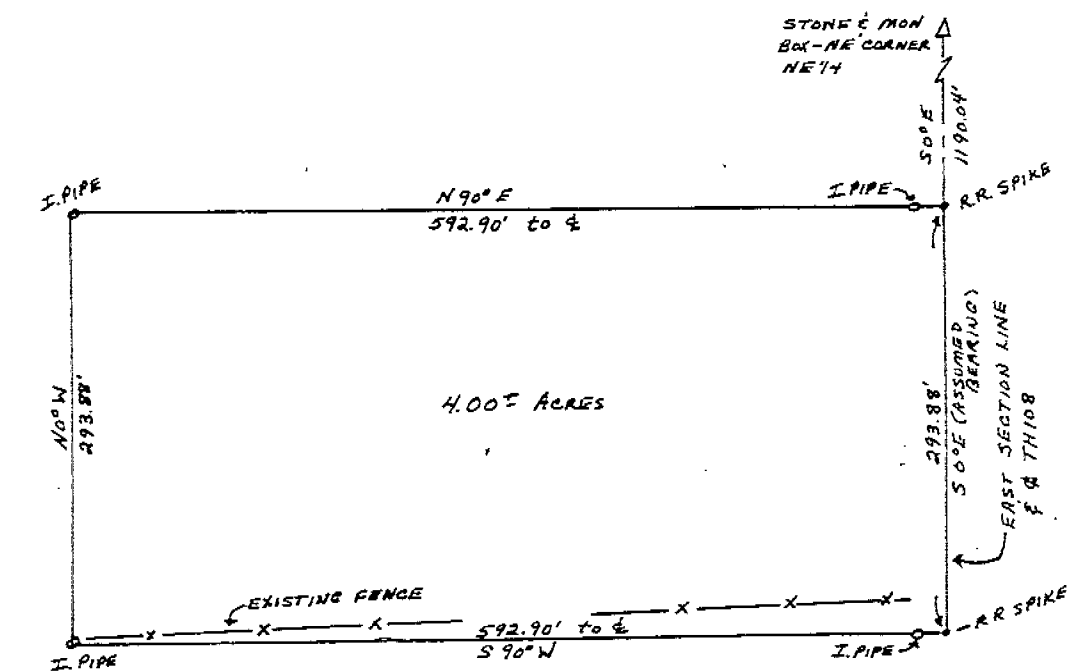

TAX MAP COPY

CRANE
6-3-14
VOL. 5
PG. 172

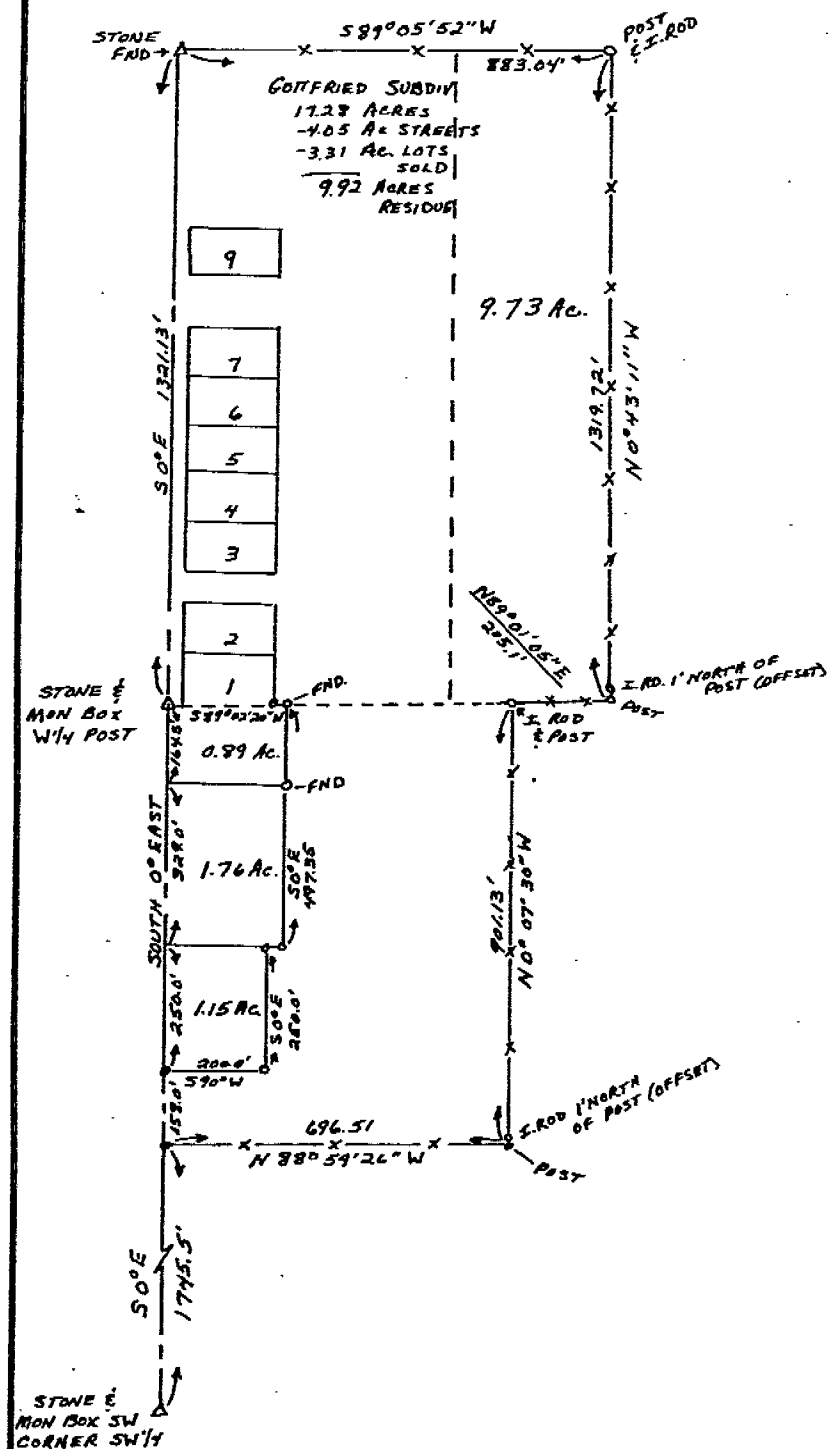

SURVEY FOR F. LEIGHTY

SCALE 1" = 300'

PT NN 1/4 SW 1/4 SEC. 6, TWP. 33, R. 14E

CRANE TWP., WYANDOT CO., OHIO

BY JAMES A. MORRIS

OHIO REG. SURV. NO. 6560

DATE JULY 6, 1979