



TAX MAP COPY

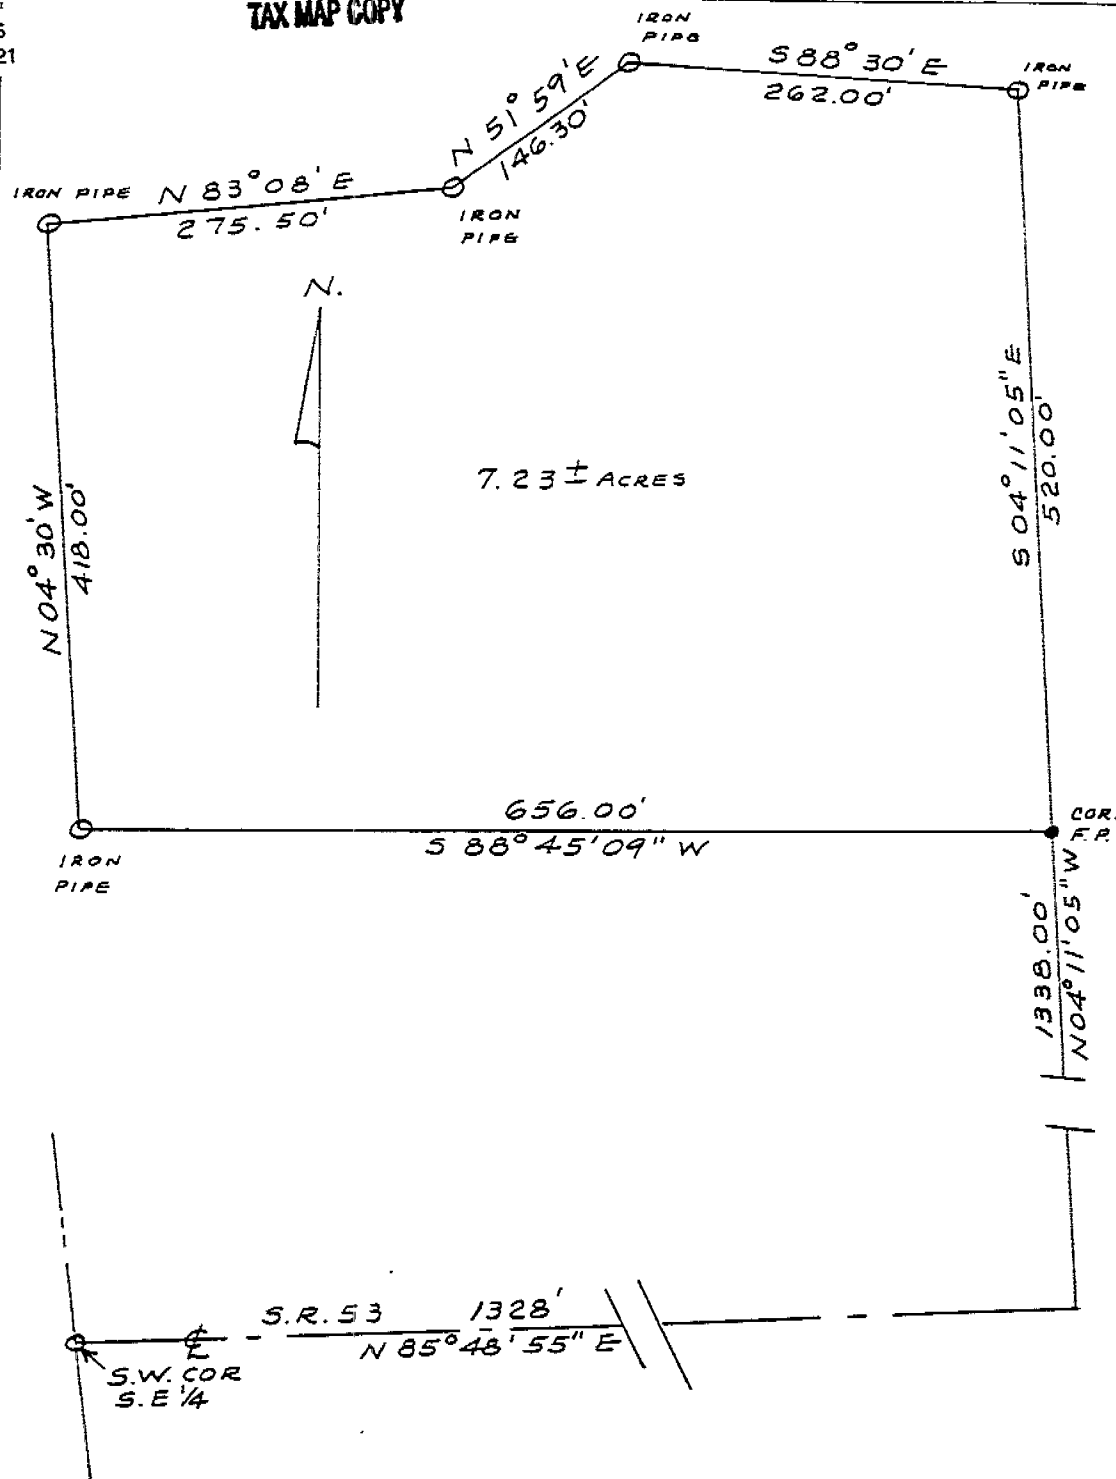

SURVEY FOR DALE SHAMBAUGH
MIFFLIN TWP. SEC. 4-TP 35-R13E
PART SE 1/4
SCALE 1" = 100 FT
DATE NOV. 14-1974
BY CHAS F. ROLLINS-JR.
OHIO REG. SURV. # 4485

SURVEY N° 1455

SURVEY FOR VINTON KUENZLI ESTATE

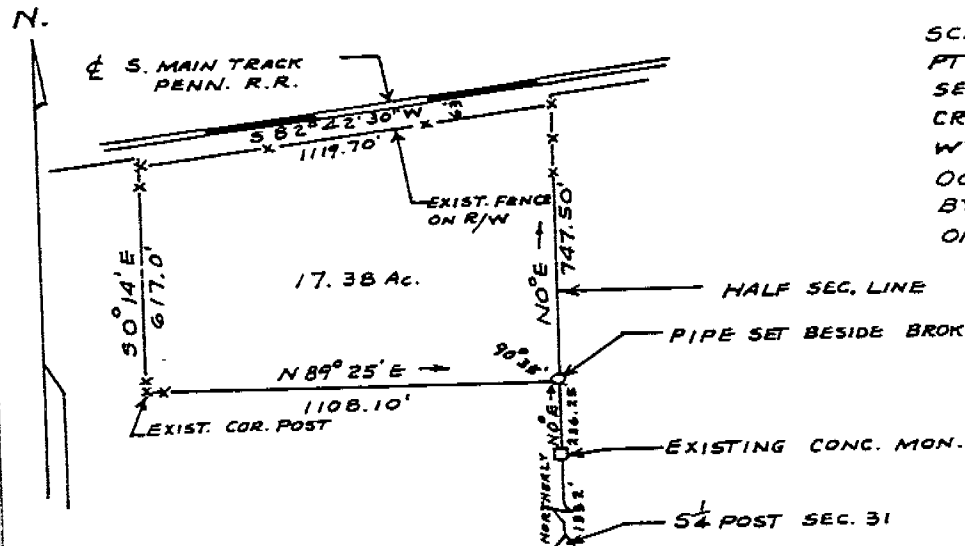

SCALE 1" = 400 FT.
PT NE $\frac{1}{4}$ SW $\frac{1}{4}$
SEC. 31 - T25 - R14E
CRANE TWP.
WYANDOT COUNTY - OHIO
OCT. 1974
BY J. B. WEININGER
OHIO REG. SURV. # 5647

ALL BEARINGS ARE RELATIVE TO THE HALF SECTION
LINE ASSUMED NORTH 0° DEGREES EAST.

SURVEY RECORDED NOV. 27 - 1974