

ANTRIM
10-3-15

VOL 5
PG. 236


TAX MAP COPY

236


SURVEY NO 2092

SURVEY FOR C. R. LANE

SCALE 1"=100' O= IRON PIPE ■= RR SPIKE
PT SE¹/₄ SEC. 10 TWP. 35, R. 15E
ANTRIM TWP. WYANDOT CO., OHIO
BY RANDOLPH STRAUCH
SURVEY NO. 6193
DATE DEC. 1979

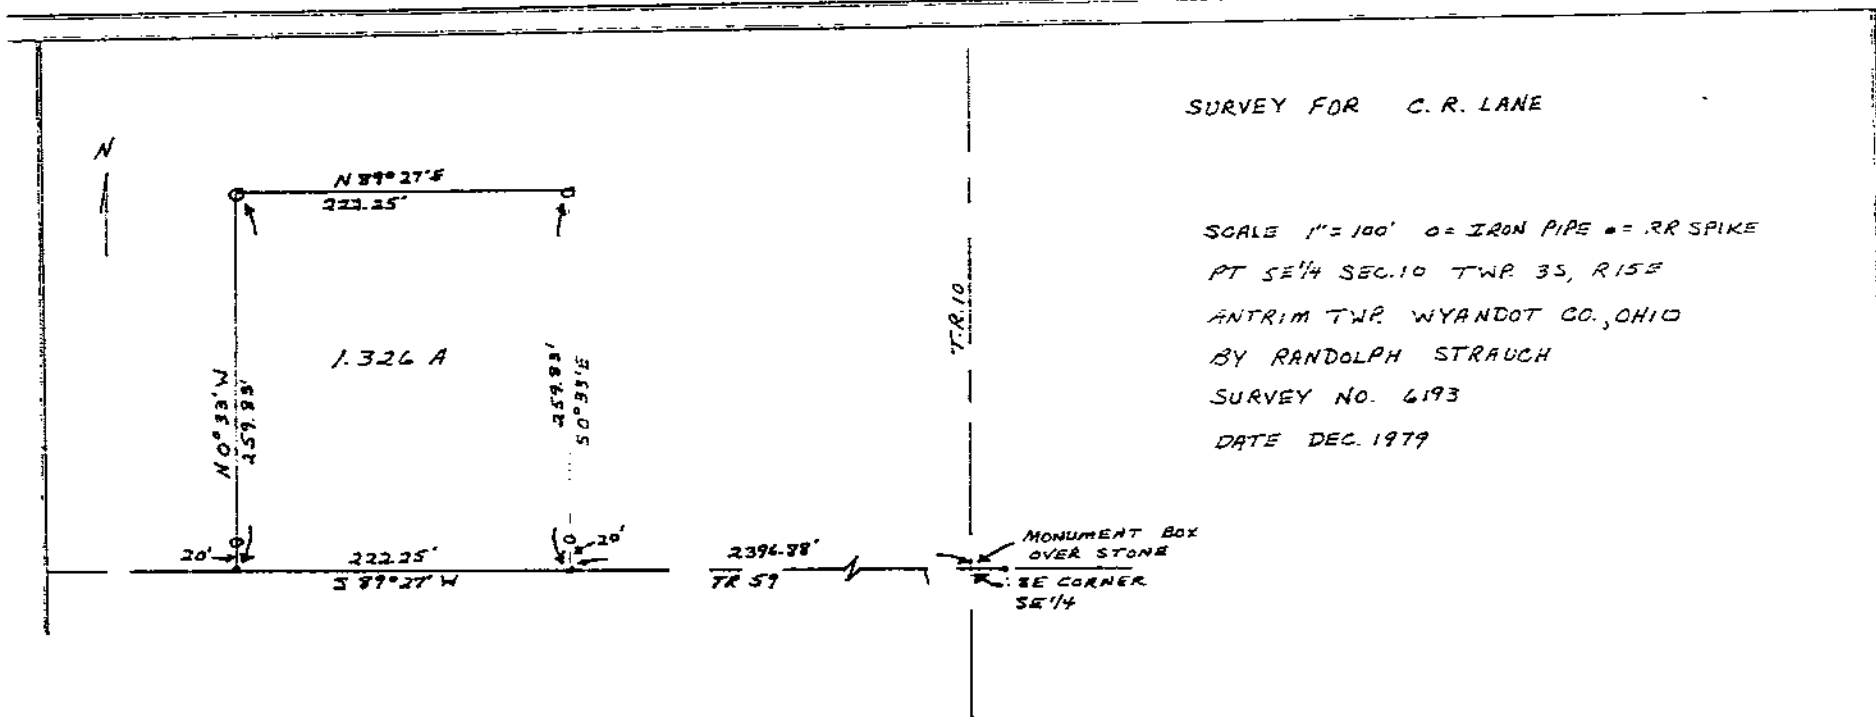

TAX MAP COPY

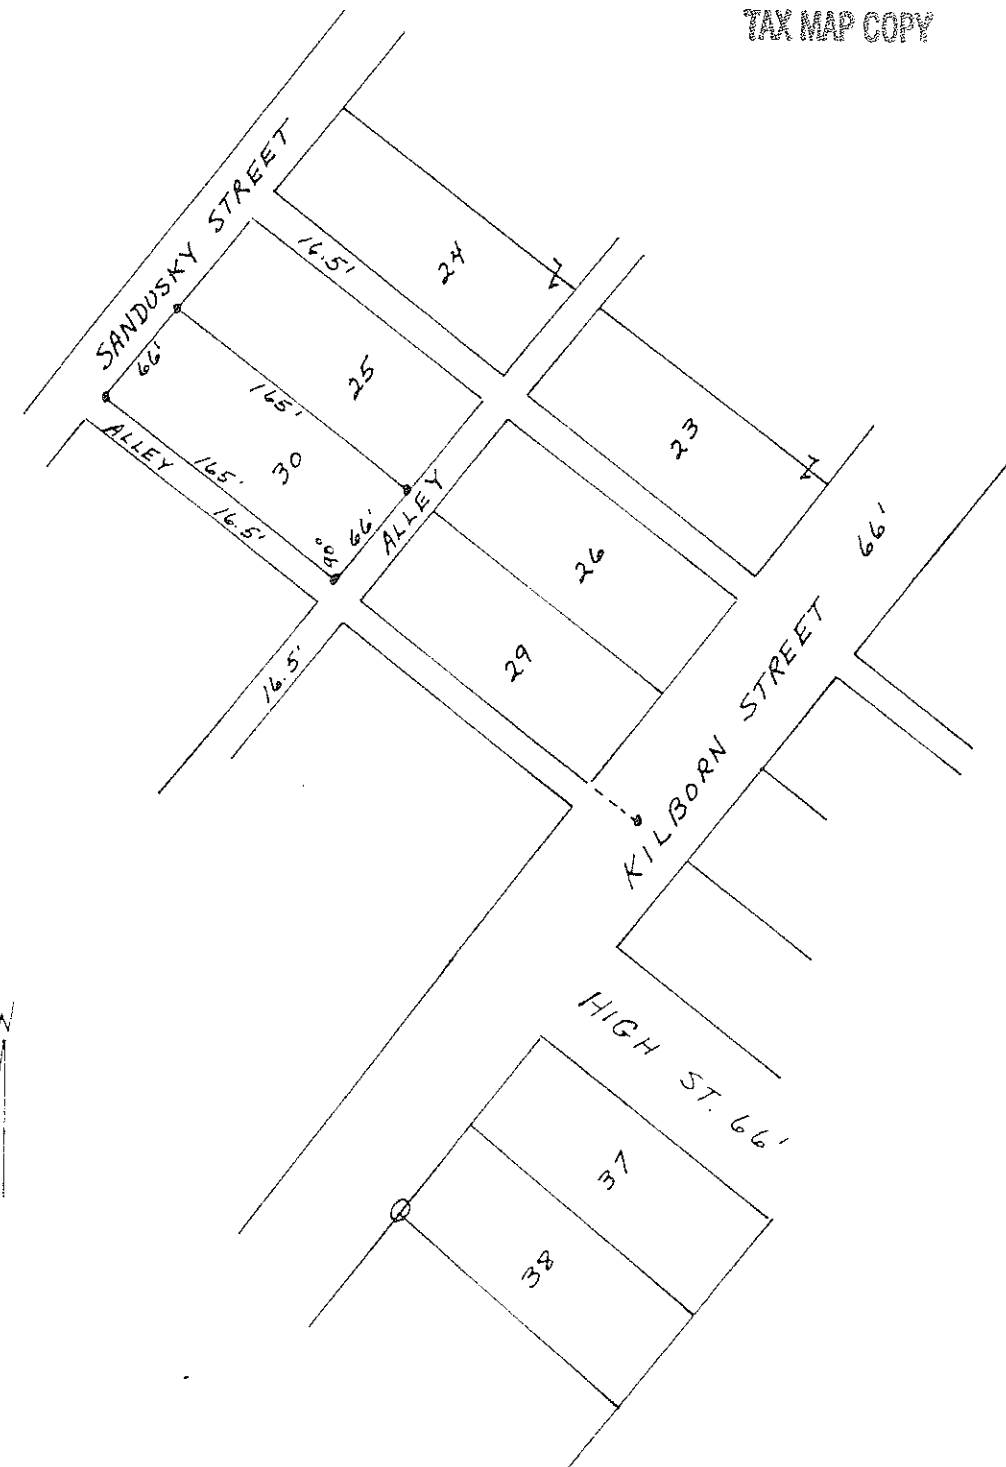

SURVEY FOR BILL DUNLAP

SCALE 1" = 100' * = SPIKE O = IRON PIPE
LOT 30 FOY'S ADDITION
VILLAGE OF SYCAMORE
WYANDOT CO., OHIO
BY JERRY B. WEININGER
SURVEY NO. 5647
DATE JAN. 1980

TAX MAP COPY