


242

SURVEY N^o 2098 ✓

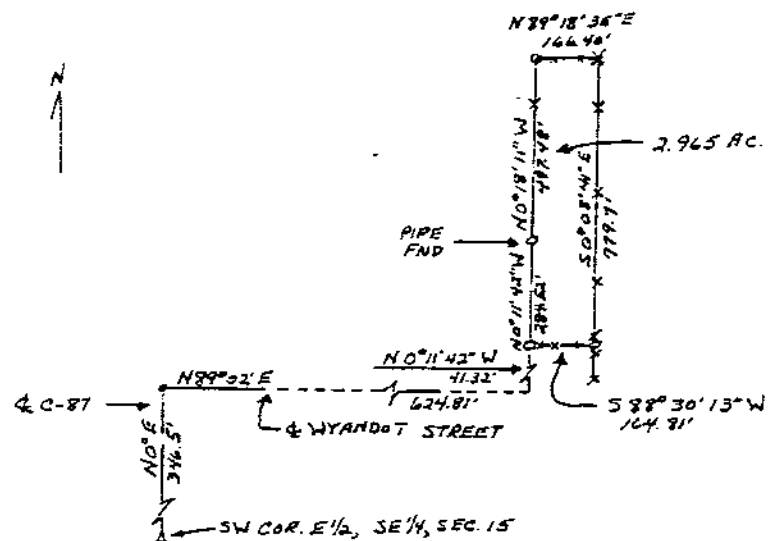

SURVEY FOR WHARTON REALTY CO.

SCALE 1"=400' = SPIKE O=IRON PIPE

PT E 1/2 SE 1/4 SEC 15, TWP. 25 R. 12E


RICHLAND TWP, WYANDOT CO., OHIO

BY JERRY B. WEININGER

OHIO REG. SURV. N^o 5647

DATE OCT. 1979

TAX MAP COPY

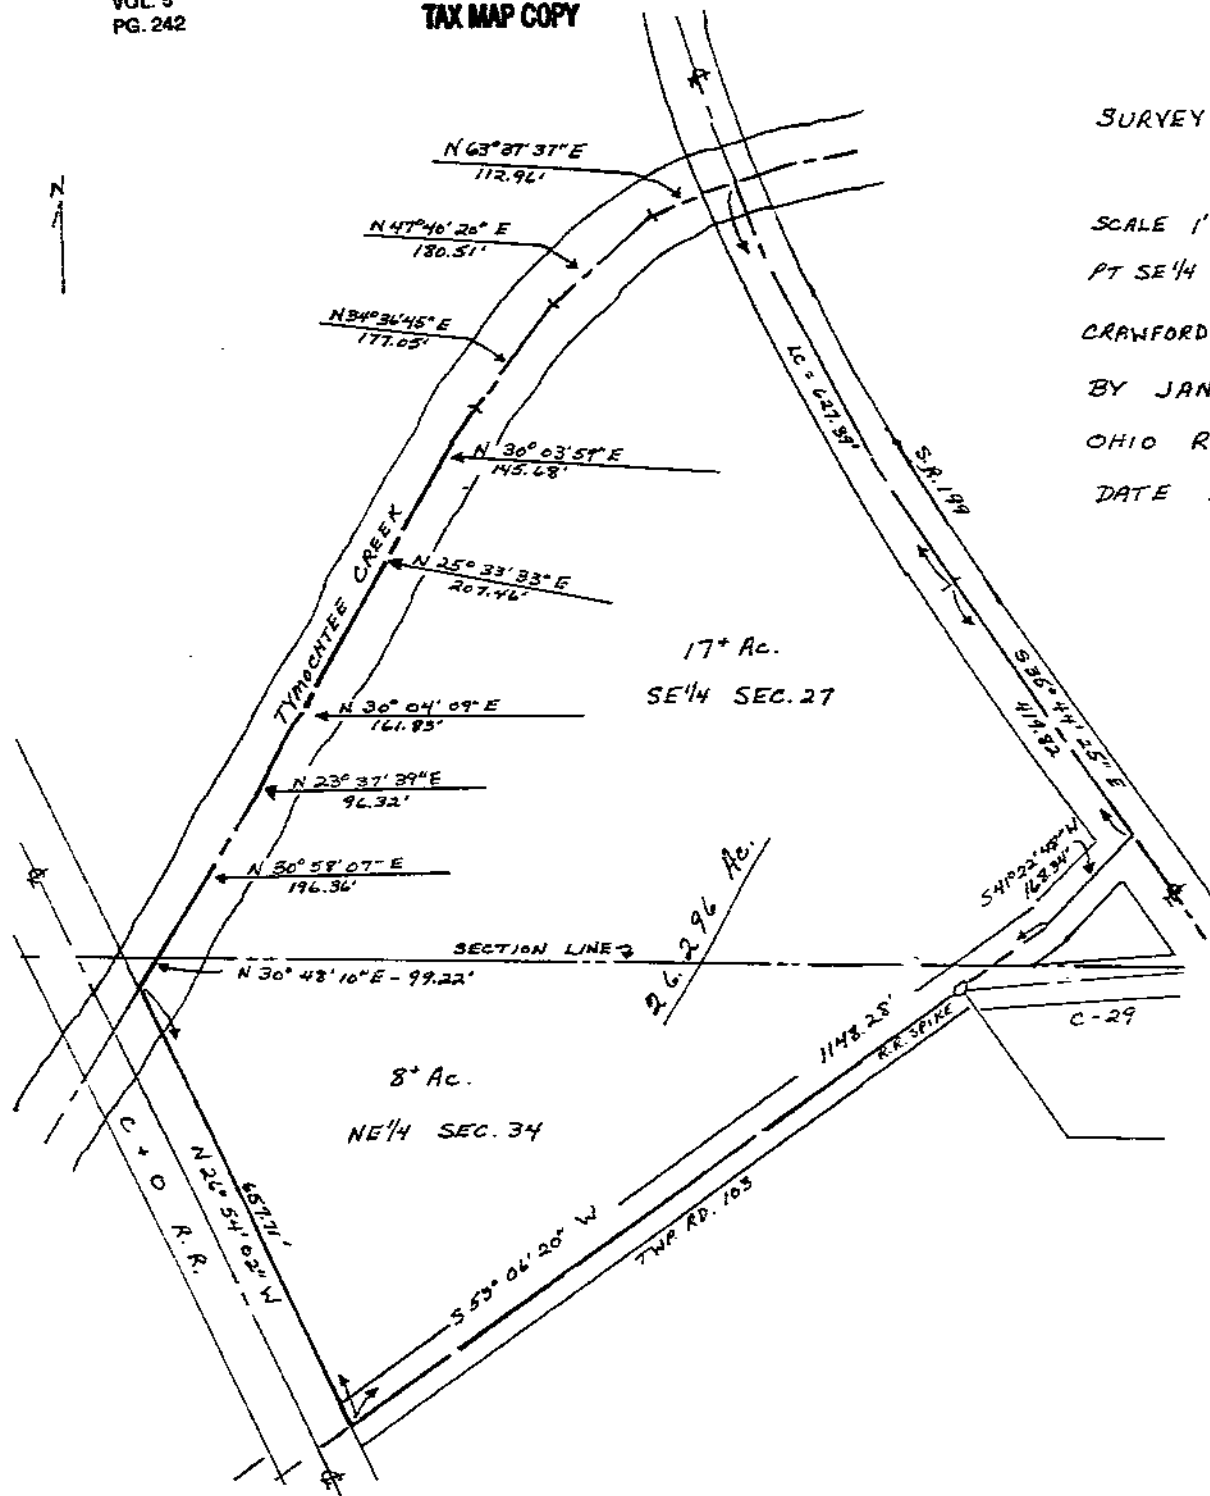

SURVEY FOR RUTH REISTER

SCALE 1" = 200'

PT SE 1/4 SEC. 27 + PT NE 1/4 SEC. 34 TWP. 13 R13E

CRAWFORD TWP., WYANDOT CO., OHIO

BY JAN F. NIGH

OHIO REG. SURV. NO. 5490

DATE NOV. 7, 1979

CURVE DATA Δ = 11° 34' 38"

R = 3105.00' LC = 627.39'

CHORD = S 29° 51' 06" E 626.33'