

TAX MAP COPY

DEWITT VOORHEIS'S LAND SUBDIVISION

SCALE 1" = 100' • = SPIKE O = IRON PIPE

PT NE 1/4 SEC. 15 TWP. 3S, R14E


PITT TWP, WYANDOT CO, OHIO

BY JERRY B. WEININGER


OHIO REG. SURV. NO. 5647

DATE NOV. 15, 1979

NOTE: LOTS 4-10 AREAS NORTH SIDE OF ROAD ONLY

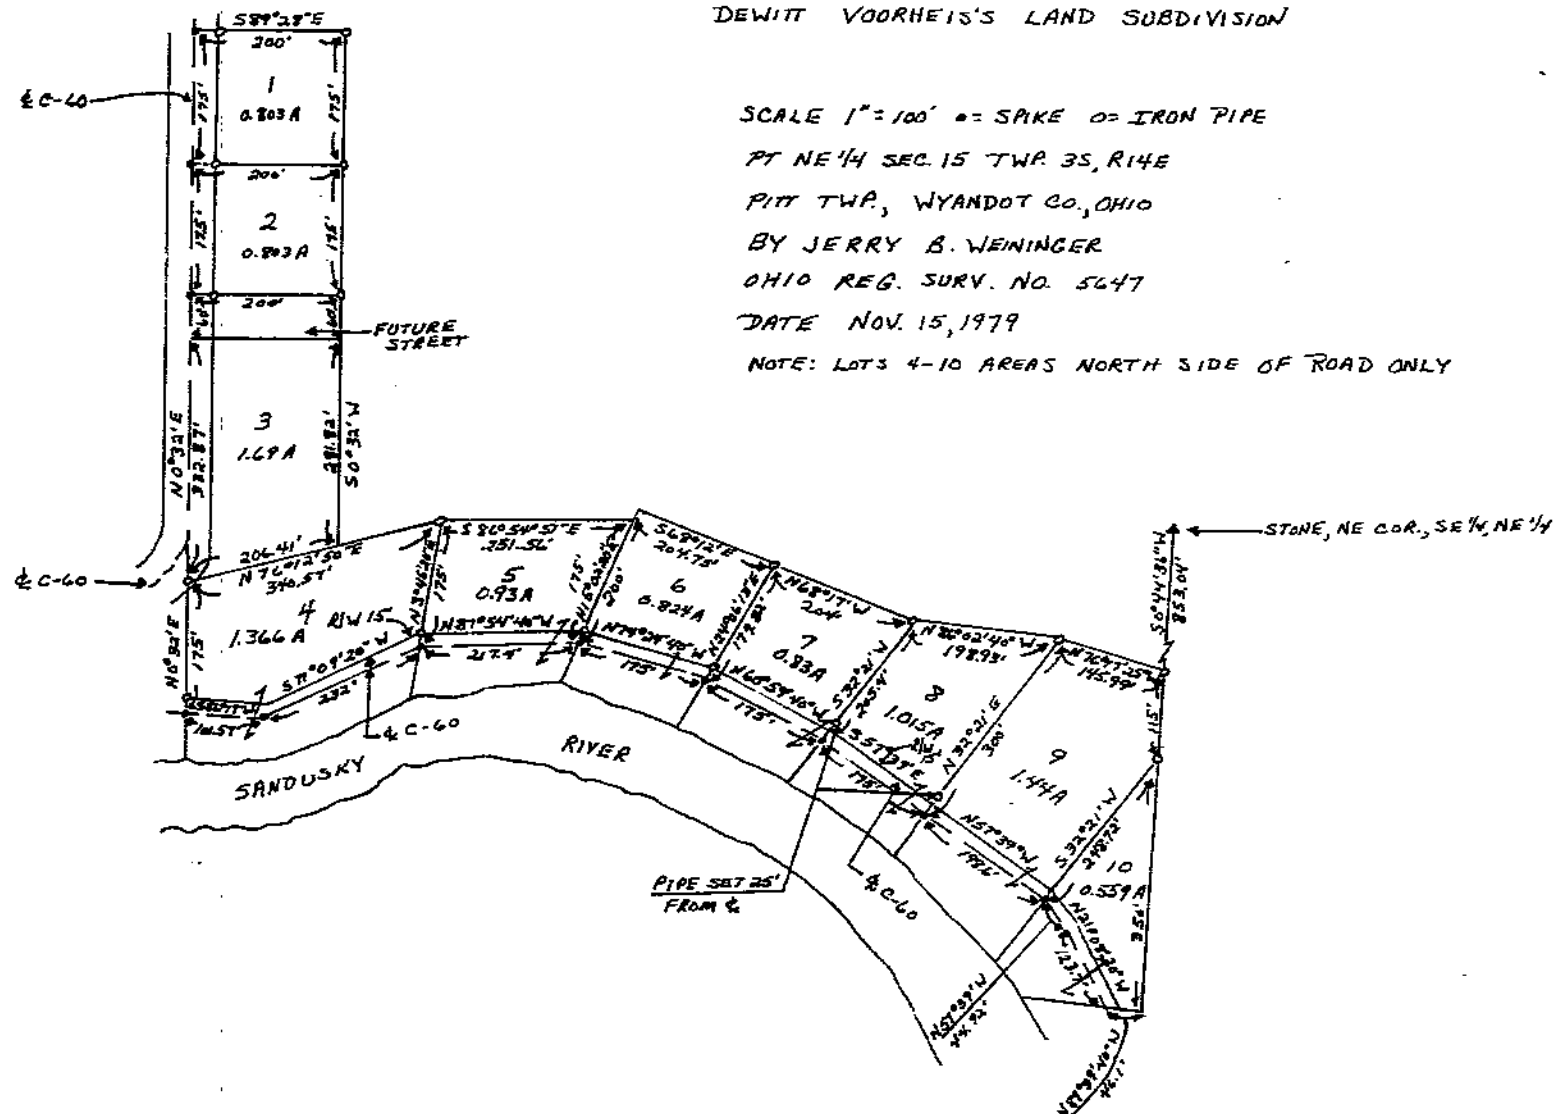

SURVEY N^o 2104

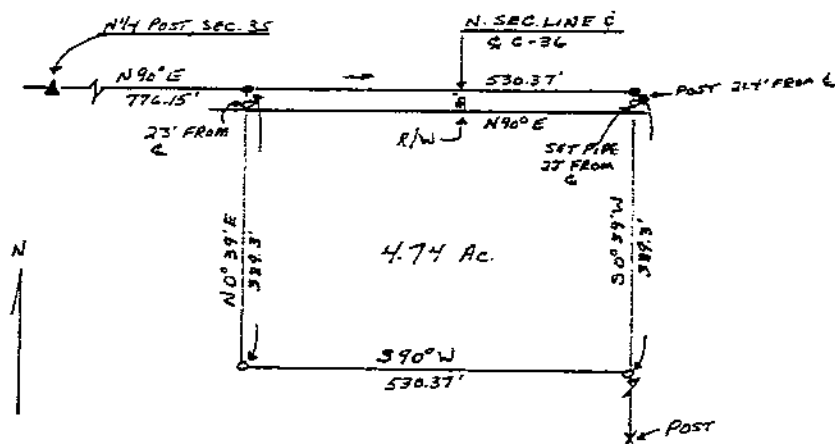

SURVEY FOR NORMAN CRALL

SCALE * = SPIKE O = IRON PIPE
PT W 1/2 NE 1/4 SEC. 35 TWP. 15 R. 14 E
TYMOCHTEE TWP., WYANDOT CO., OHIO
BY JERRY B. WEININGER
OHIO REG. SURV. NO. 5647
DATE FEB. 1980