

MIFFLIN
33-3-13

VOL 5
PG. 254

TAX MAP COPY

SURVEY N^o 2107 ✓


SURVEY FOR STEVE YOUNG

SCALE 1"=100'

PT NW $\frac{1}{4}$ SW $\frac{1}{4}$ SEC. 33, T35, R13E
MIFFLIN TWP, WYANDOT CO., OHIO
BY JAMES A. MORRIS


OHIO REG. SURV. NO 6560

DATE MARCH 14, 1980

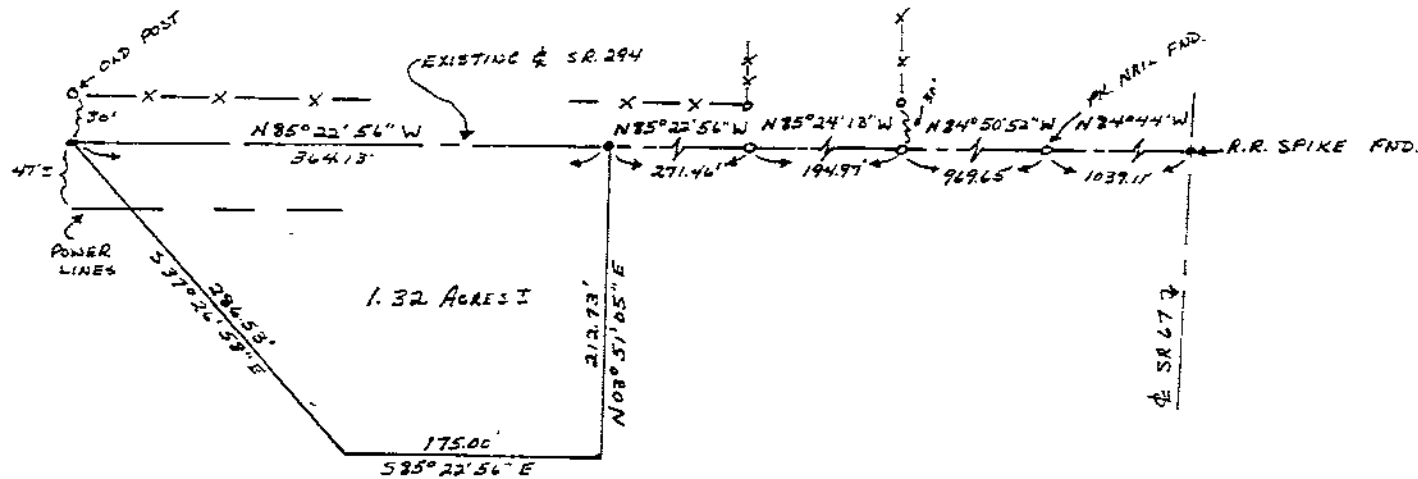

254

SURVEY N^o 2106 V

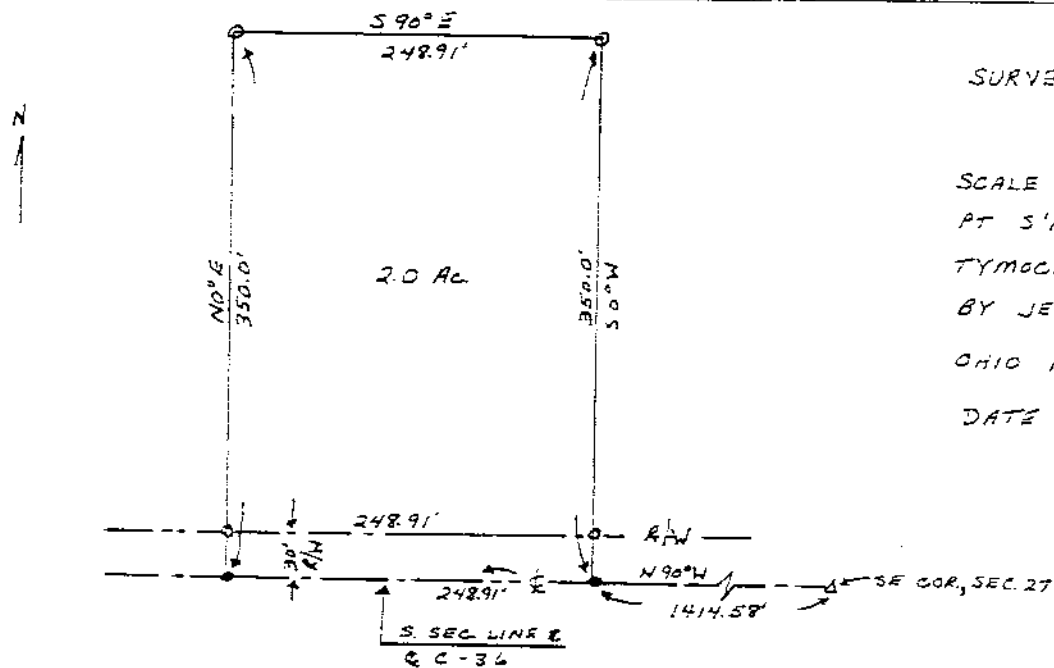

SURVEY FOR DAVID CURLIS

SCALE 1"=100' * = SPIKE o = IRON PIPE

PT 3 1/2 SE 1/4 SEC. 27, T 1 S, R 14 E

TYMOCHTEE TWP, WYANDOT CO, OHIO

BY JERRY B. WEININGER

OHIO REG. SURV. NO. 5647

DATE MARCH, 1980