


THE ANTRIM COPY

256

SURVEY N° 2108 /

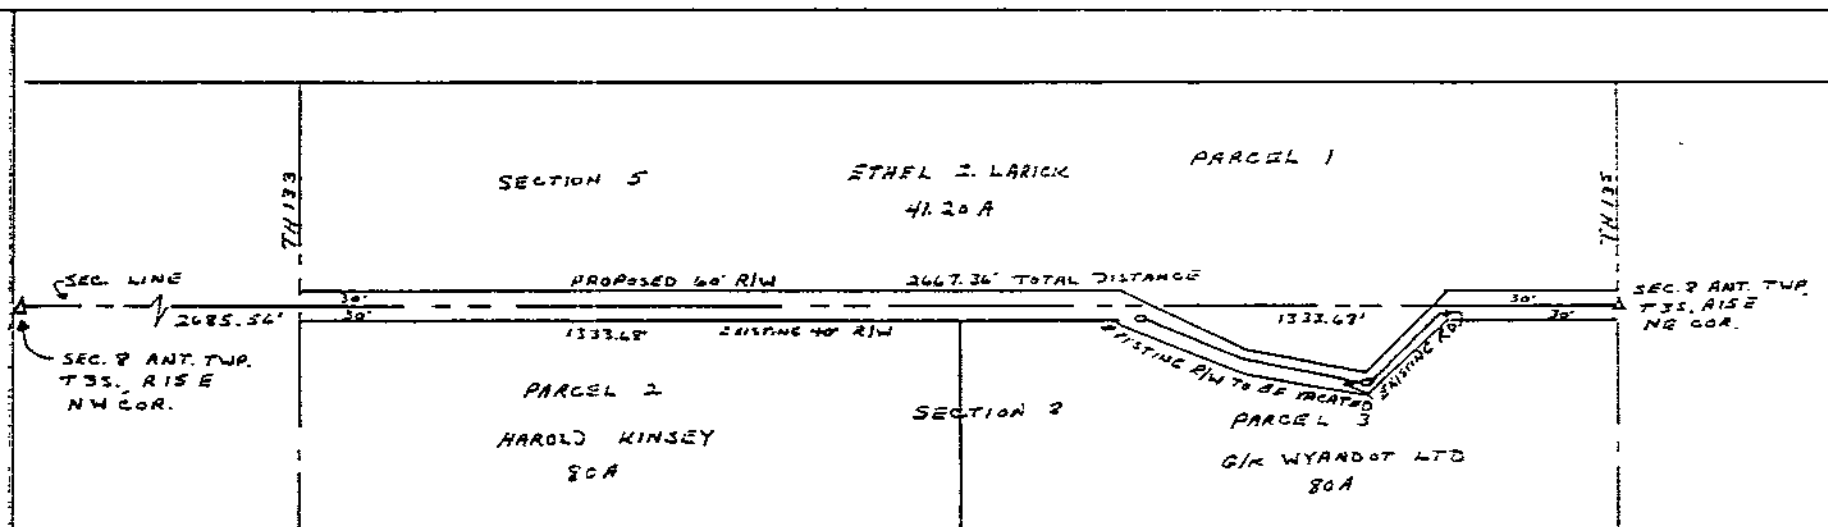


DEDICATION OF RIGHT OF WAY FOR CH 56
ANTRIM TWP. SEC. 5 & 8 T35 R15E
WYANDOT CO., OHIO
BY JAMES A. MORRIS
OHIO REG. SURV. NO. 6560
DATE NOV. 10, 1977
SCALE 1"=300'

SALEM
25-2-13

TAX MAP COPY

VOL 5
PG. 256

VEY N^o 2109

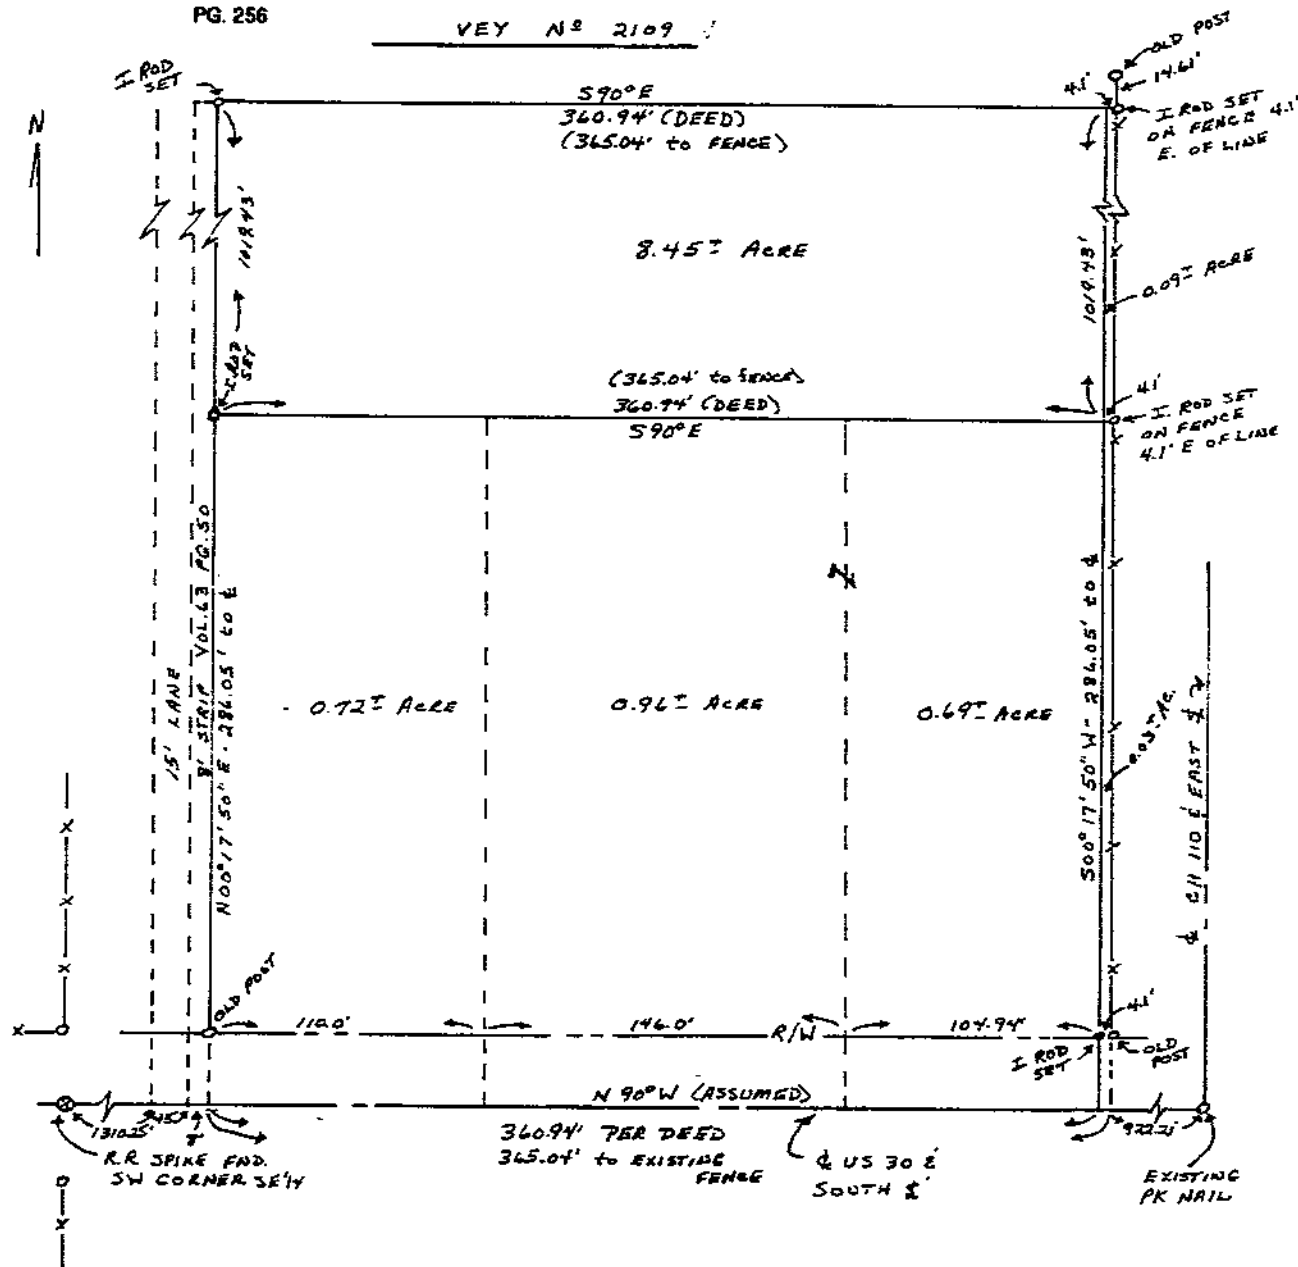

SURVEY FOR LESTER SAVIDGE/T. NEWELL

SCALE 1"=60'
PT SE 1/4 SEC. 25, TWP. 25, R13E
SALEM TWP., WYANDOT CO, OHIO
BY JAMES A. MORRIS
OHIO REG. SURV. NO. 6560
DATE: MARCH 20, 1980