


CRAWFORD
24-1-13

TAX MAP COPY

VOL. 5
PG. 260

SURVEY N^o 2112/

SURVEY FOR C. FREDRITZ

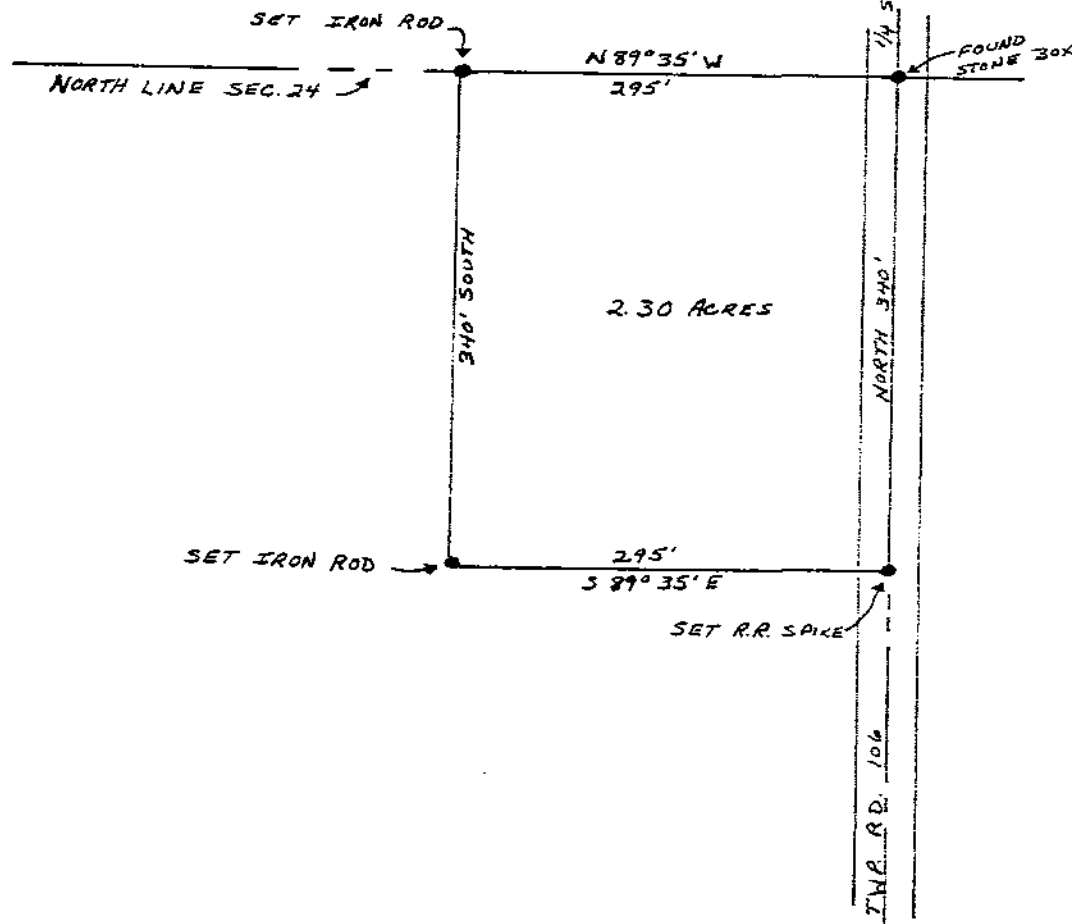

SCALE 1" = 100'

PT W¹/₂ NW¹/₄ SEC. 24 TWP 15, R 13E

CRAWFORD TWP, HYANDOT CO., OHIO

BY HAROLD G. METZKER

OHIO REG. SURV. NO. 3397

DATE MARCH 26, 1980


JACKSON
13-3-12

VOL. 5
PG. 260

TAX MAP COPY

SURVEY NO 2113V

SURVEY FOR G. THIEL

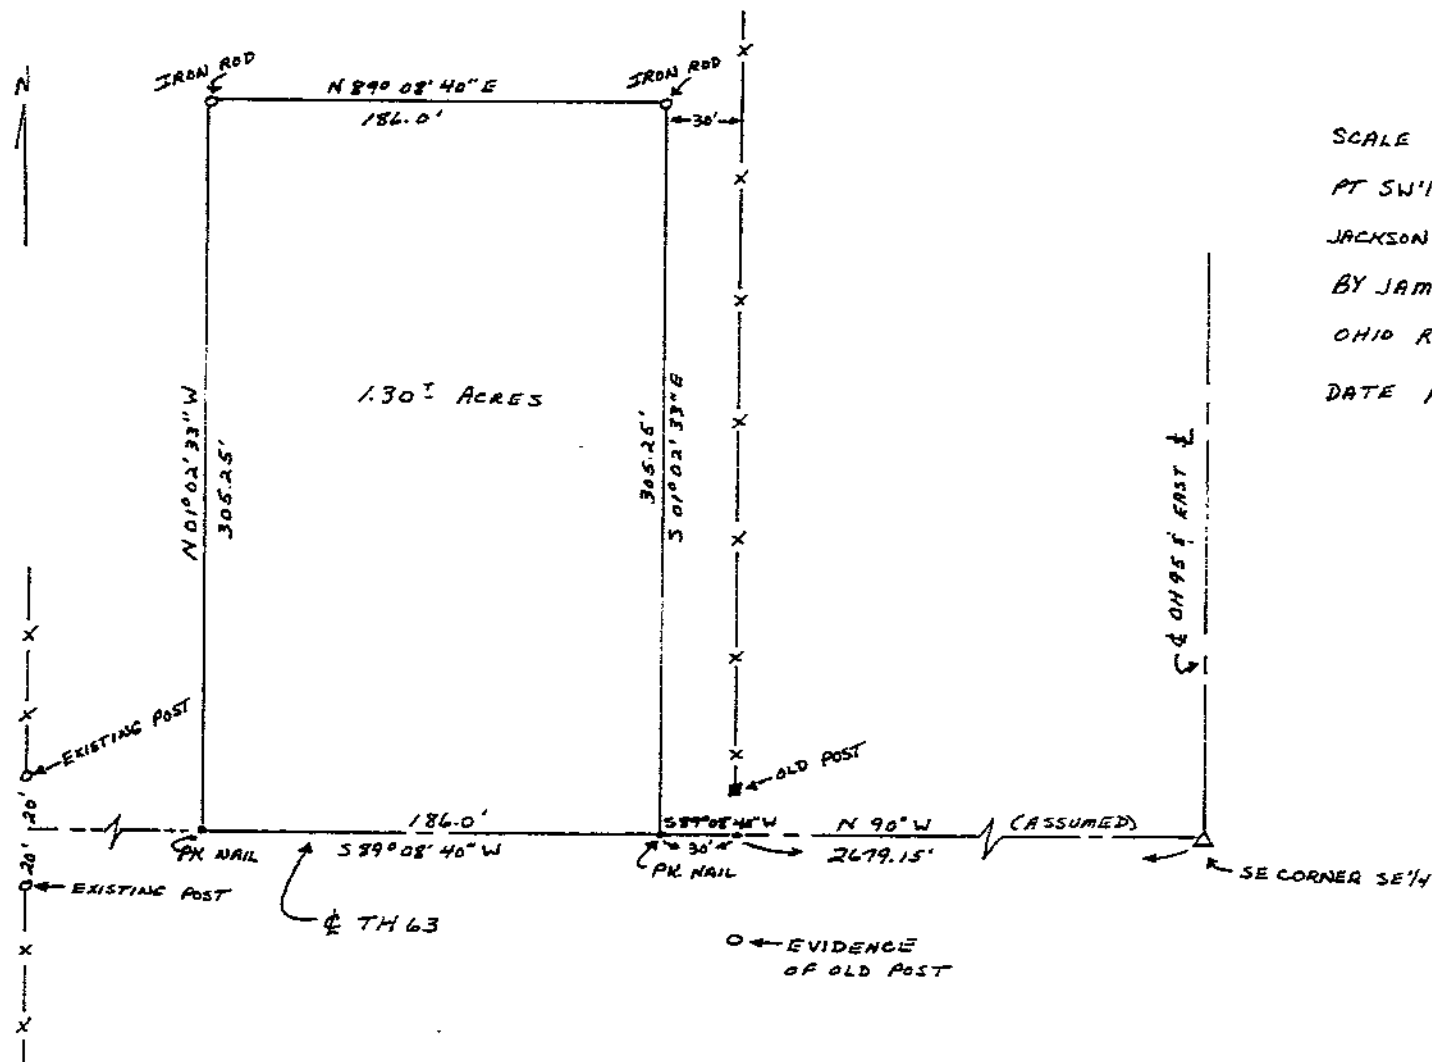

SCALE 1"=60' -X-X- FENCE
PT SW 1/4 SEC. 13 TWP. 3S R12E
JACKSON TWP., WYANDOT CO. OHIO
BY JAMES A. MORRIS
OHIO REG. SURV. NO. 6560
DATE APRIL 11, 1980