



SURVEY N^o 1473

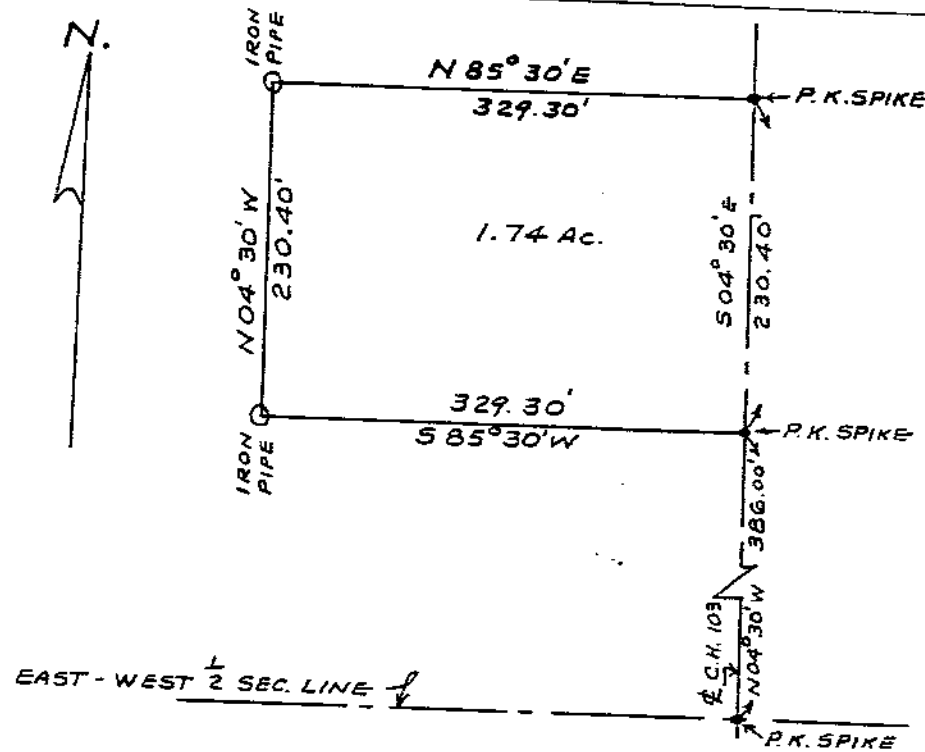

SURVEY FOR BASIL ORIAN

SCALE 1" = 100 FT.
• = P.K. SPIKE
O = IRON PIPE
PT. NW 1/4 SEC. 3 - T2S - R13E
SALEM TWP. WYANDOT CO. O.
DATE JAN. 16 - 1975
BY CHAS. F. ROLLINS, JR.
OHIO REG. SURV. N^o 4485

SURVEY RECORDED JAN. 17 - 1975

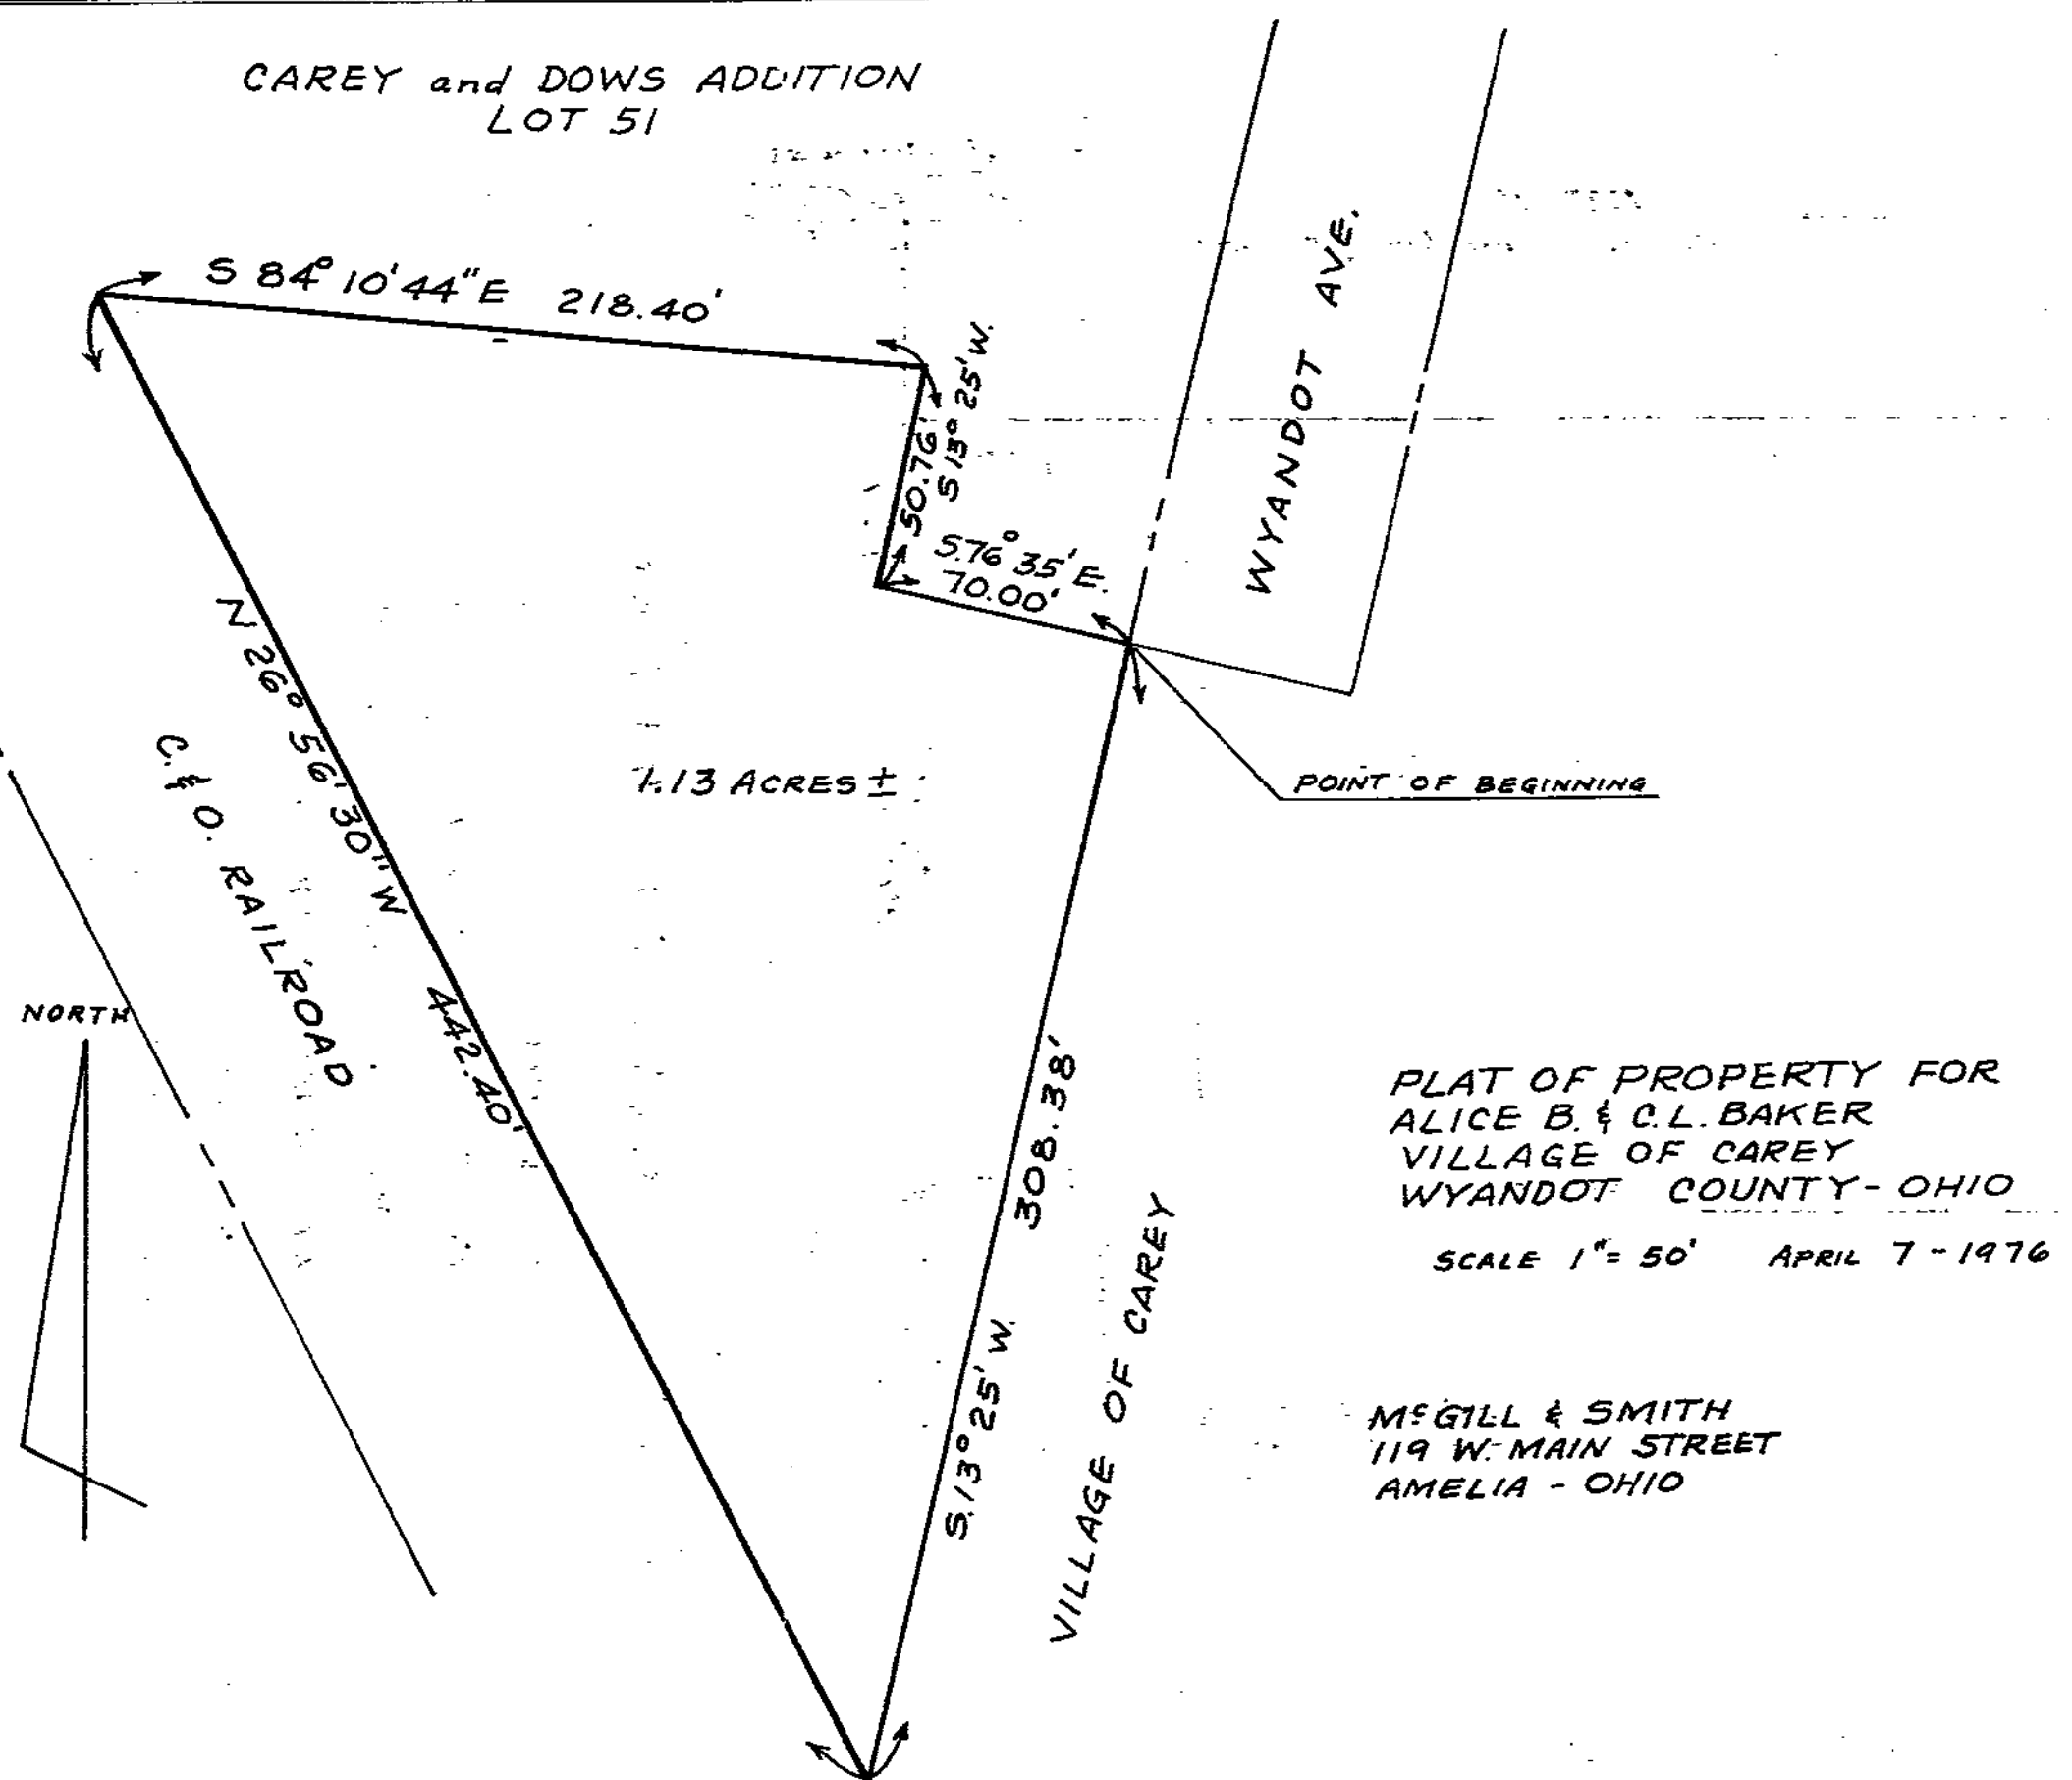SURVEY N^o 1596 VV

BEARING	DISTANCE	COSINE	SINE	LATITUDES		DEPARTURES	
				N	S	E	W
S 13° 25' W	308.38	.97271	.23203		299.96		71.55
N 26° 56' 30\" W	442.40	.89147	.45308	394.38			200.04
S 84° 10' 44\" E	218.40	.10142	.99484		22.15	217.27	
S 13° 25' W	57.60	.97271	.23203		56.03		13.36
S 76° 35' E	70.00	.23203	.97271		16.24	68.08	
				394.38	394.38	285.35	285.35