


TAX MAP COPY

395

SURVEY N^o 1684

SURVEY FOR CARL CASTRET
DATE DEC. 15, 1976
BY JAN F. NIGH
OHIO REG. SURVEYOR #5490

SCALE 1" = 60 FT..

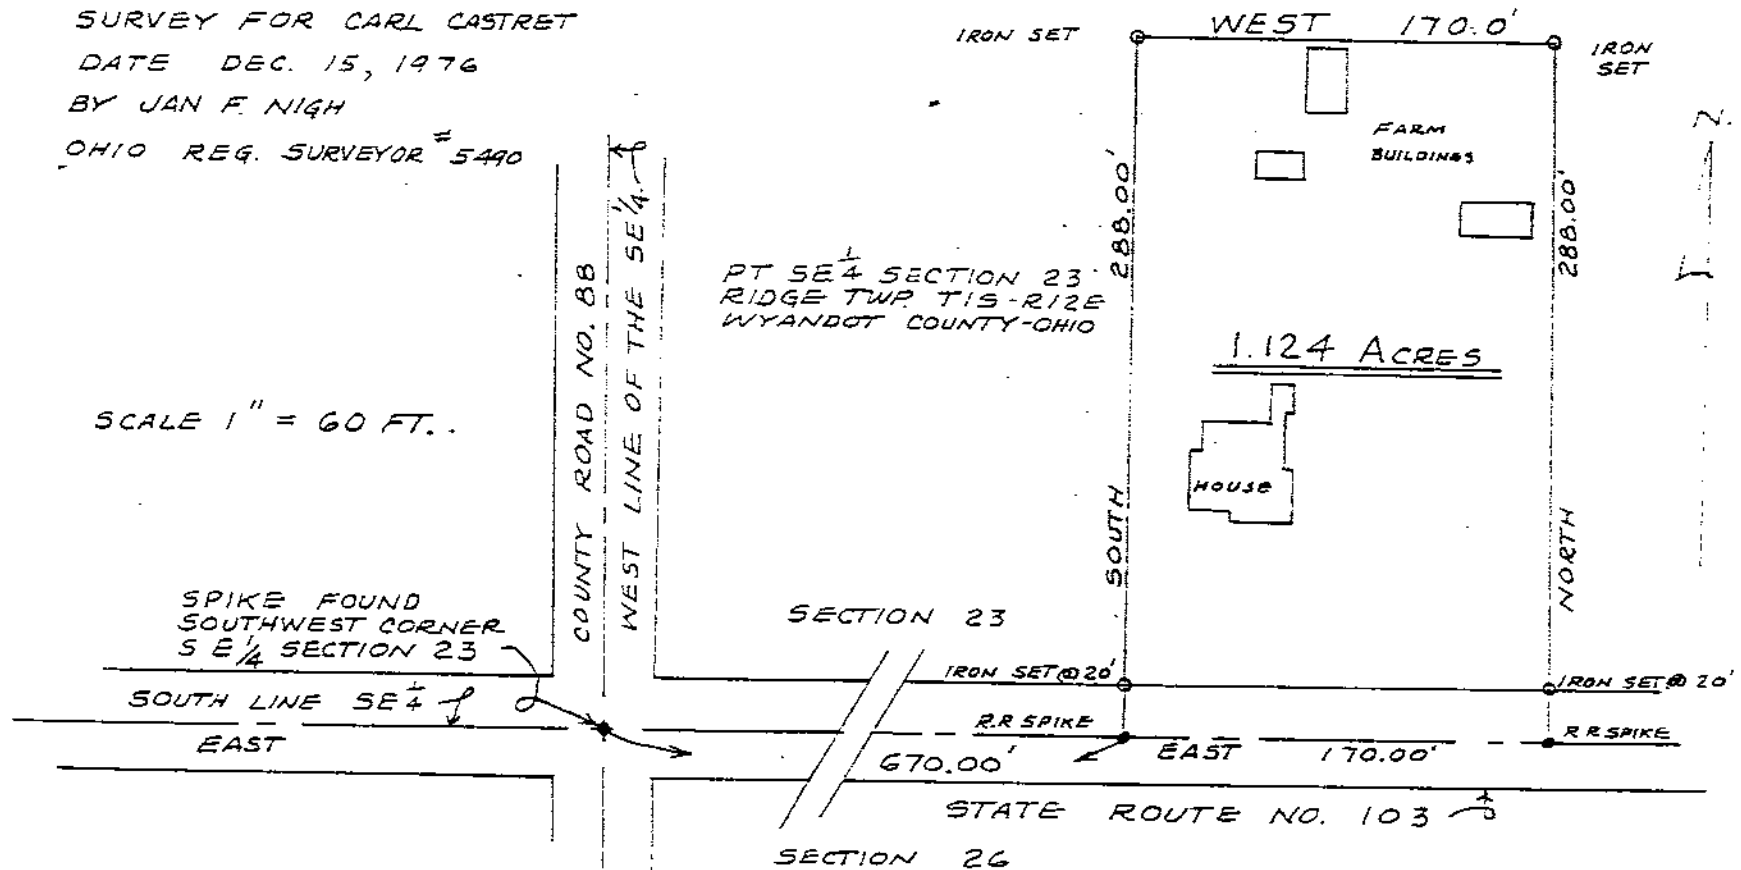

SURVEY NO 1685-1

SURVEY FOR JIM THOMPSON

REFERENCE IS MADE TO SURVEY
VOL. 5 PAGE 305 SURV NO 1569

BEARING	DISTANCE
1-N00°06'W	1125.42'
2-N45°29'30"W	877.85'
3-RADIUS 686.42'	LENGTH 416.70'
4-N80°16'37"W	815.57'
5-N81°36'37"W	172.03'
6-N83°34'44"W	184.42'
7-N85°30'45"W	148.25'
8-N86°47'37"W	150.00'
9-N88°19'23"W	53.11'

