

420


SURVEY NO. 2237 ✓

SURVEY FOR DAVID NEEDS

PART OF THE NE and NW QUARTER, SECTION 16,
CRANETWP, T2S, R14E
SURVEY BY JAMES A. MORRIS O.R.S. 6560
DATE 3 NOV. 1981

REFERENCE

DEED BOOK VOL 132 PAGE 560
VOL 174 PAGE 553

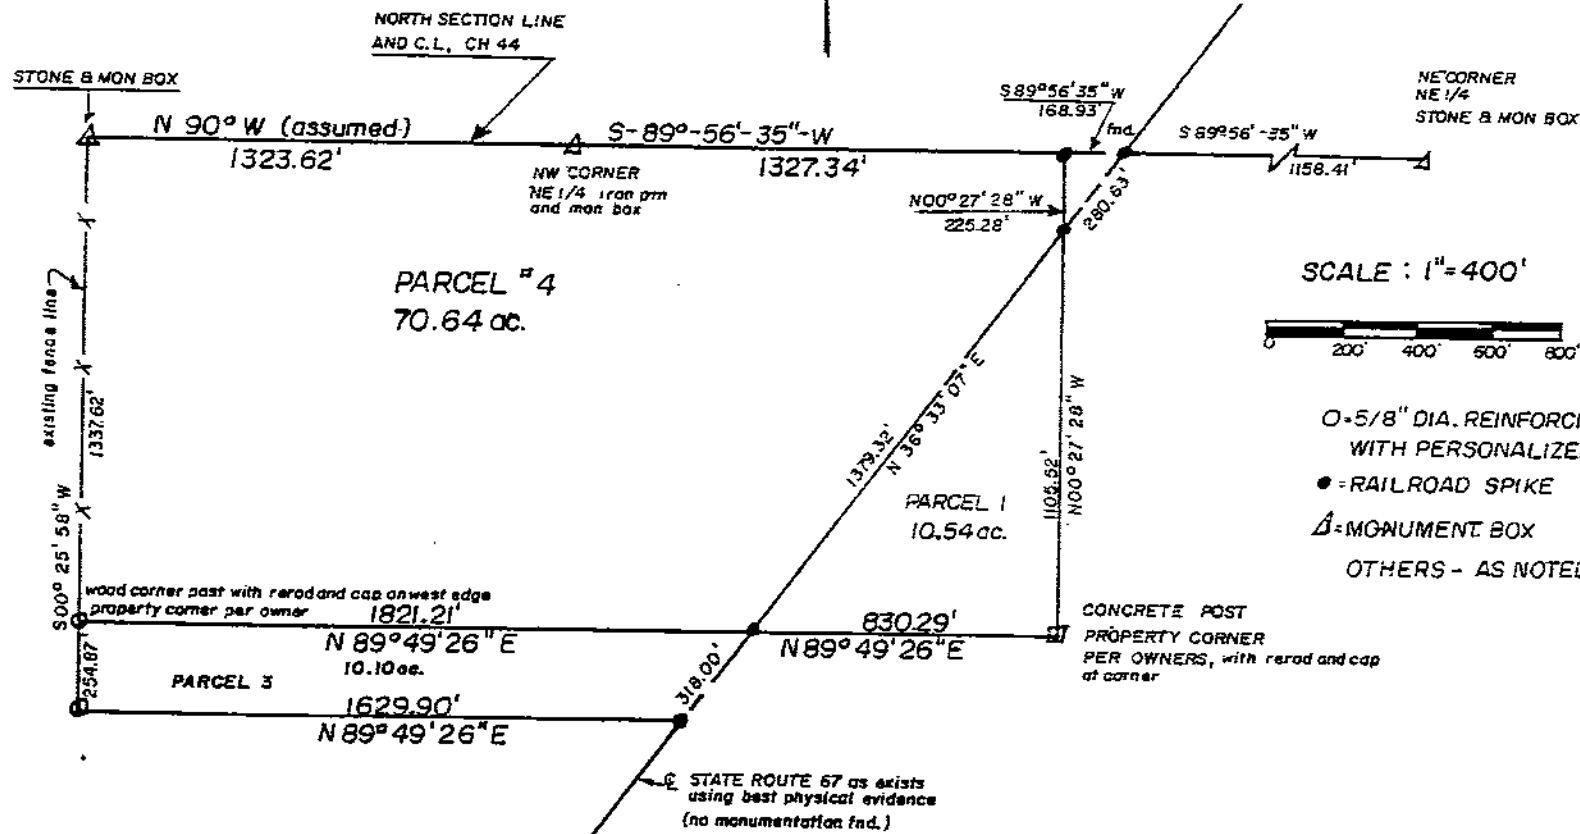

CRANE
9-3-14

VOL. 5
PG. 420


TAX MAP COPY

SURVEY NO 2242 ✓

SURVEY FOR MARK STEPAN

SURVEY BY J. B. WEININGER
OCT. 1981

PT NE 1/4 SEC. 9, T. 3 S., R. 14 E.,
CRANE TWP.

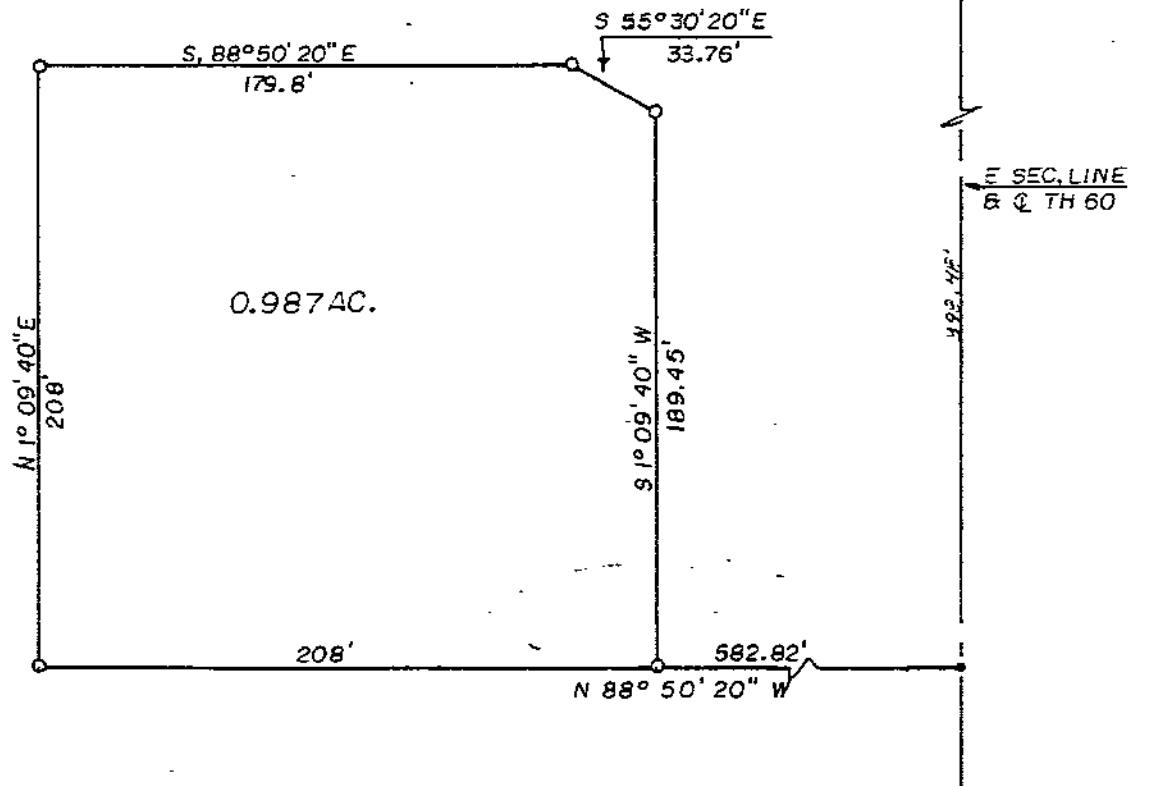

SCALE 1" = 50'

0 50 100 150

- 2" SPIKE
- 3/4" Ø PERSONALIZED PIPE

