


TAX MAP COPY

SURVEY FOR KEN. MILLER

PT SE ¹/₄ SEC. 23, T3S, R13E MIFFLIN TWP.
WYANDOT COUNTY, OHIO SCALE 1" = 60 FT.
DATE: JUNE 3, 1977 - SURVEY BY CHAS. F. ROLLINS, JR.
OHIO REG. SURV. NO. 4485

STONE & MON. BOX
NE COR NE 1/4
SEC. 23

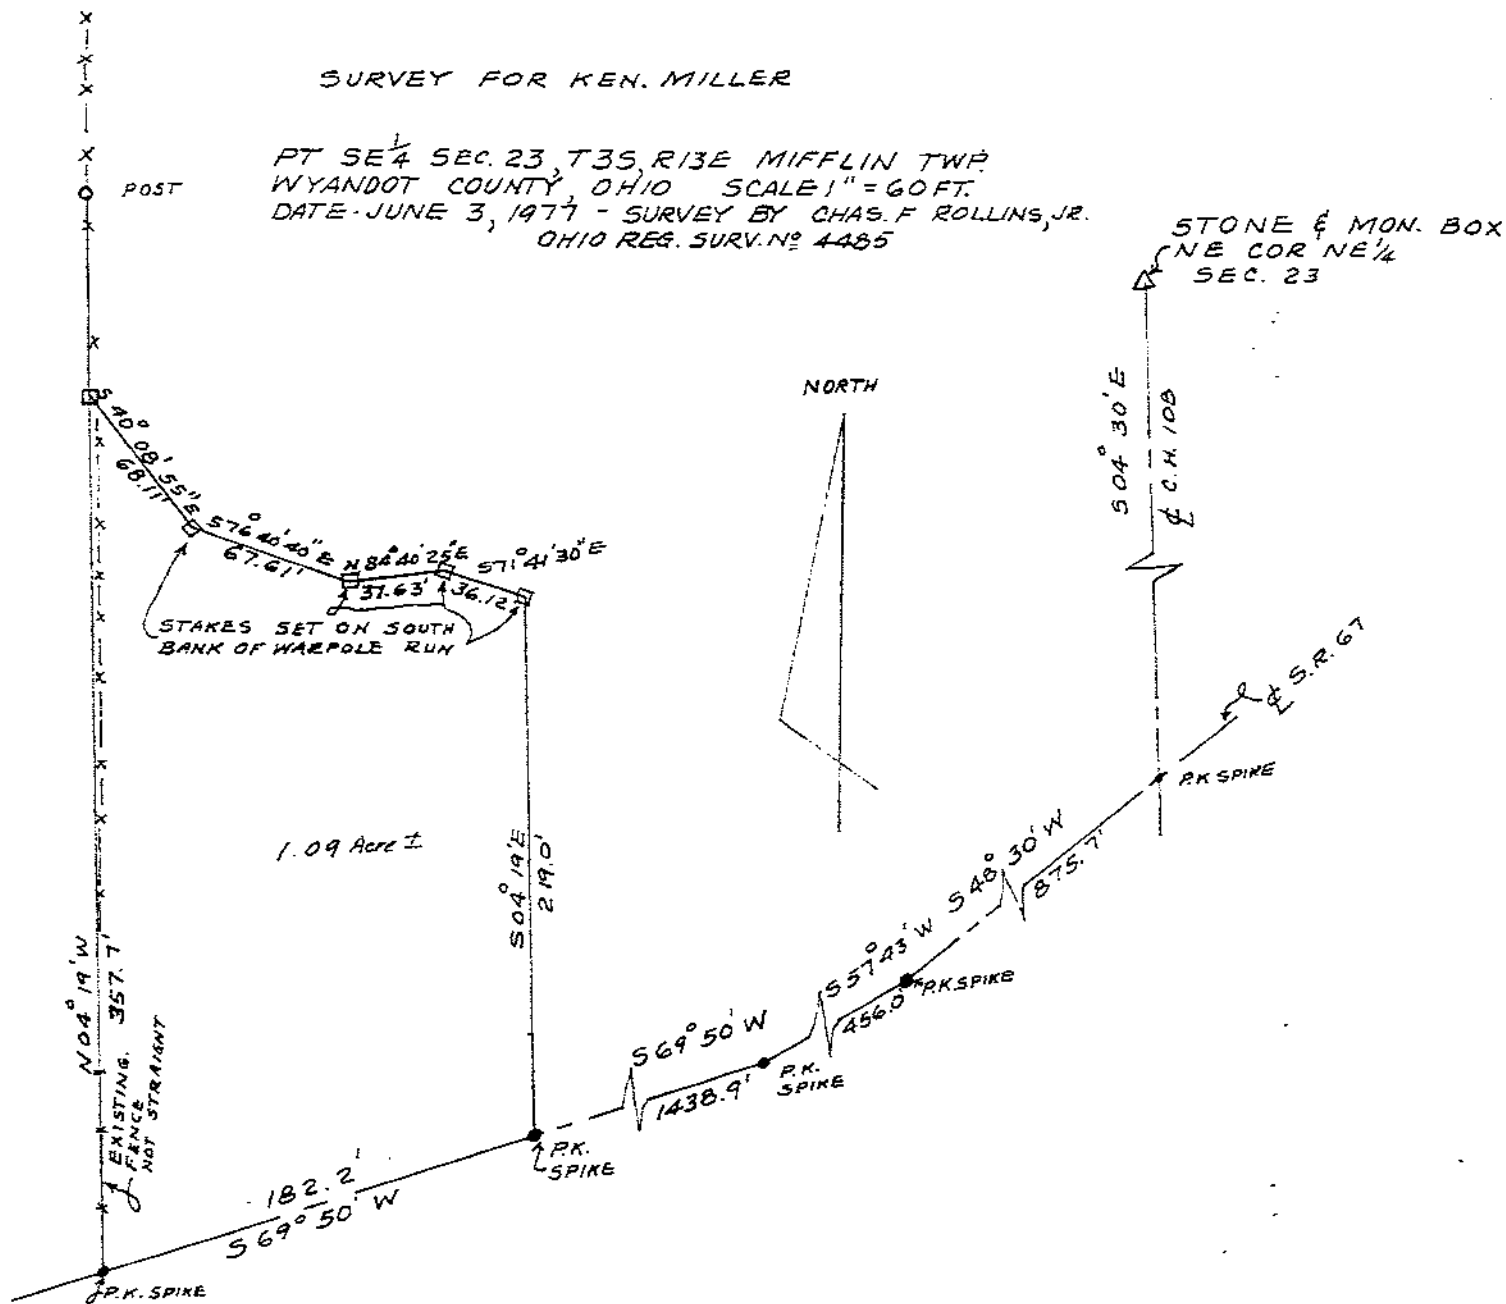

SURVEY N° 1715. /

TYMOCHTEE
4-1-14


VOL. 5

PG. 423

TAX MAP COPY

SURVEY NO 1715 ✓

ARTHUR M. ZEIGLER LAND OWNER
SURVEY FOR JUDY HOFFBAUER

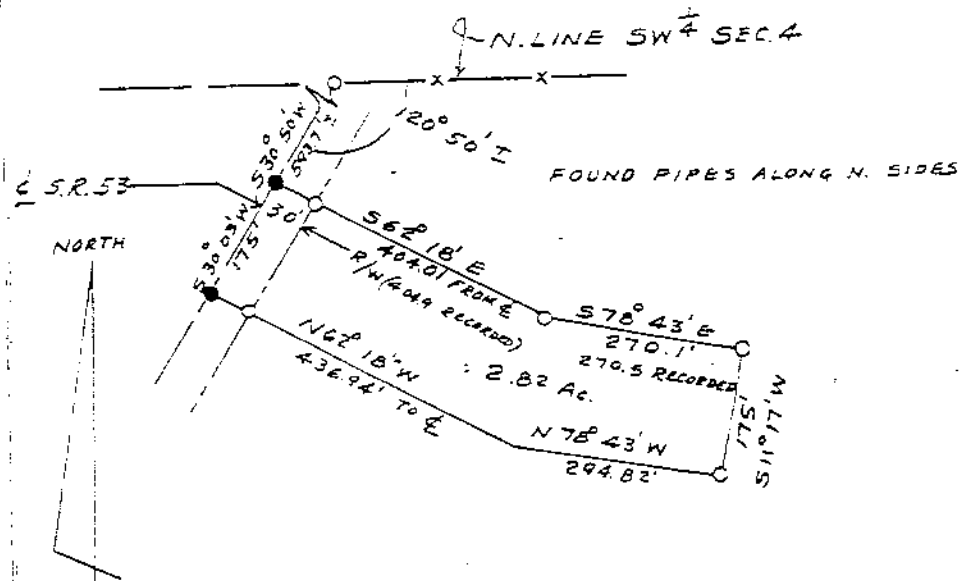

SCALE 1" = 200 FT. • = SPIKE
O = IRON PIPE PT SW⁴ SEC. 4, T13, R14E
TYMOCHTEE TWP. WYANDOT COUNTY, OHIO
DATE MAY 1977 BY J. B. WEININGER
OHIO REG. SURV. NO 5647