


PLAT OF SURVEY

PART OF THE S.E. 1/4 OF SECTION 9,
T-4-S, R-15-E, ANTRIM TOWNSHIP,
WYANDOT COUNTY, STATE OF OHIO

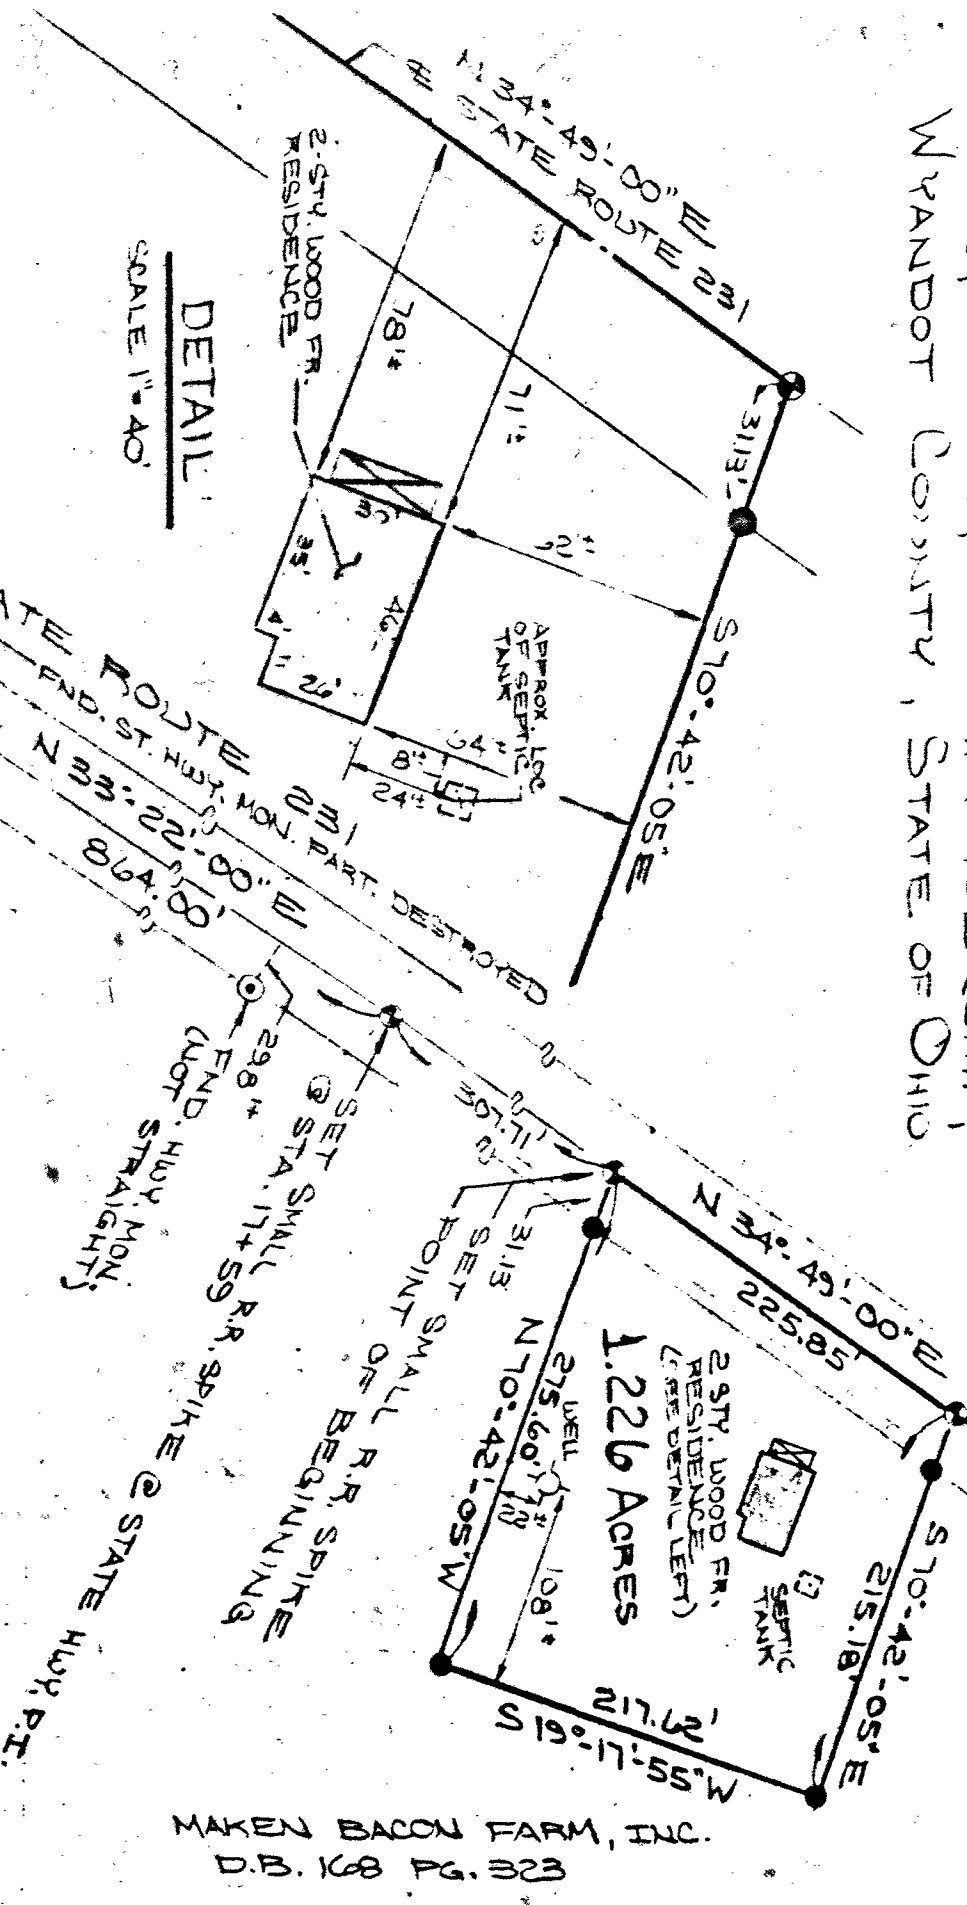

DETAIL
SCALE 1"=40'



SURVEY NO. 2251
 RECORDED 2-16 1982
 IN SURVEY RECORD VOL 5 PAGE 496
 M.R. 6.
 TAX MAP REPT. WYANDOT CO. ENCR.

WYANDOT CO. ~ ANTRIM TWP.
 MARION CO. ~ GRAND PRAIRIE TWP.
 TOWNSHIP ROAD 68 & COUNTY LINE


THIS SURVEY PREPARED FOR AND AT THE
 REQUEST OF DAVID BROWN

SCALE - 1" = 100'
 DATE FEB. 2, 1982

- LEGEND
- - 5/8" DIA. IRON PIN SET
 - - IRON PIPE
 - ◐ - R.R. SPIKE
 - - STONE
 - (○) - END STATE HWY. MON.

CERTIFICATION
 I HEREBY CERTIFY THAT THE
 ABOVE DRAWING REPRESENTS AN ACTUAL
 SURVEY OF THE PROPERTY WITH
 MONUMENTS MARKING THE BOUNDARY
 AS SHOWN.

Thomas A. Boblenz
 T.L. BOBLENZ & ASSOCIATES, INC.
 MARION, OHIO
 REGISTERED SURVEYOR 5719

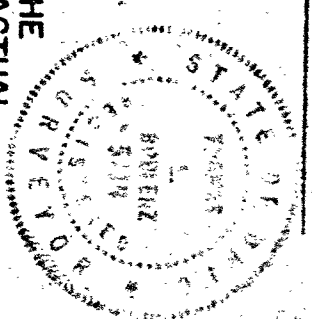

BY *DAVID BROWN*
 CHK 1