


510

SURVEY NO. 1835-V

511

BOUNDARY SURVEY
BEING A PART OF THE NE $\frac{1}{4}$ OF SECTION 20-T15-R13E
IN THE VILLAGE OF CAREY, COUNTY OF WYANDOT
STATE OF OHIO
PARCEL NO. OH D000 A6-4

SCALE 1" = 60 FT.

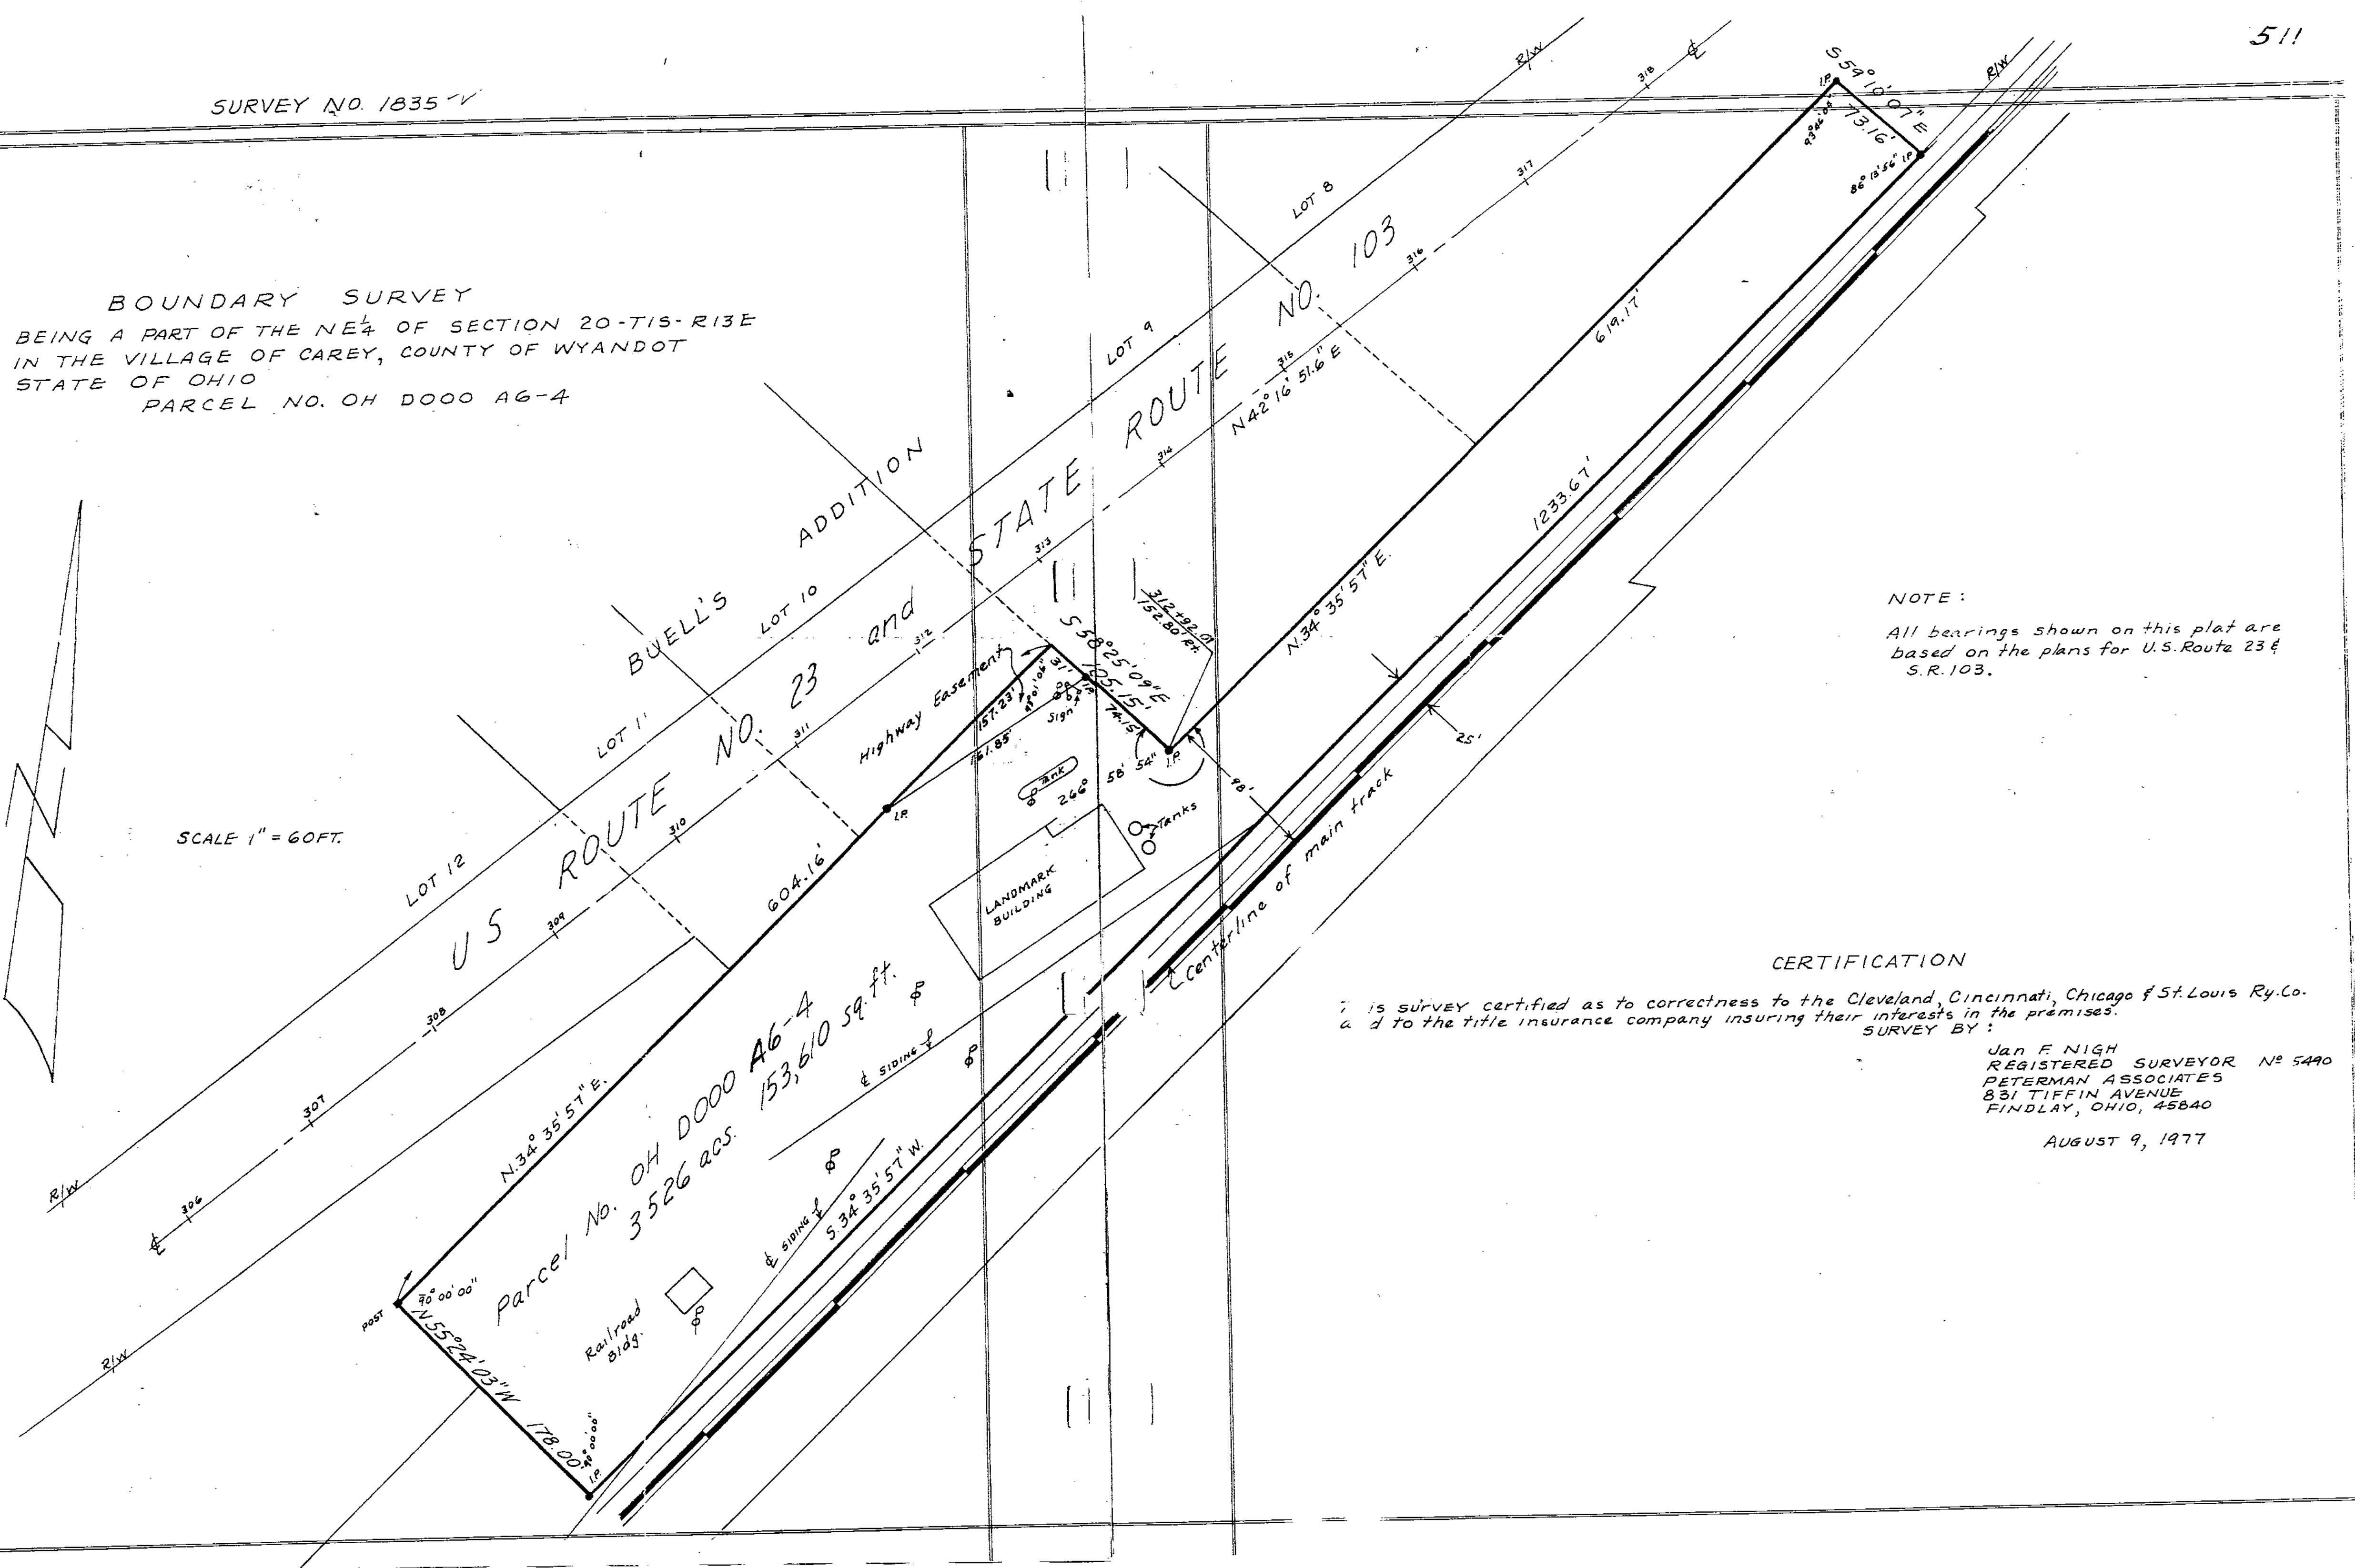

NOTE:

All bearings shown on this plat are based on the plans for U.S. Route 23 & S.R. 103.

CERTIFICATION

This survey is certified as to correctness to the Cleveland, Cincinnati, Chicago & St. Louis Ry. Co. and to the title insurance company insuring their interests in the premises.

SURVEY BY:

Jan F. NIGH
REGISTERED SURVEYOR No. 5490
PETERMAN ASSOCIATES
831 TIFFIN AVENUE
FINDLAY, OHIO, 45840

AUGUST 9, 1977