

TAX MAP COPY

PLAT OF SURVEY
RICHLAND TOWNSHIP

WYANDOT COUNTY

PART SE QUARTER, SECTION 12
SCALE: 1"=100' TOWNSHIP 2S RANGE 12E

PERFORMED BY ORDER OF GEORGE McNAMARA

- ⚡ STONE FOUND
- ⚡ STONE & MONUMENT BOX FOUND
- 5/8" Diam. REINFORCING ROD SET
(30" Lenth with PERSONALIZED CAP)
- RAILROAD SPIKE

REFERENCES:

DEED BOOK VOL. 88 PAGE 584
" " VOL. 176 PAGE 169
SURVEY RECORD VOL. 3 PAGE 572

SCALE




SURVEY NO. 2254

RECORDED 4-14 1982

IN SURVEY RECORD VOL 6 PAGE 1

M.R.H.

TAX MAP DEPT. WYANDOT CO. ENGR.

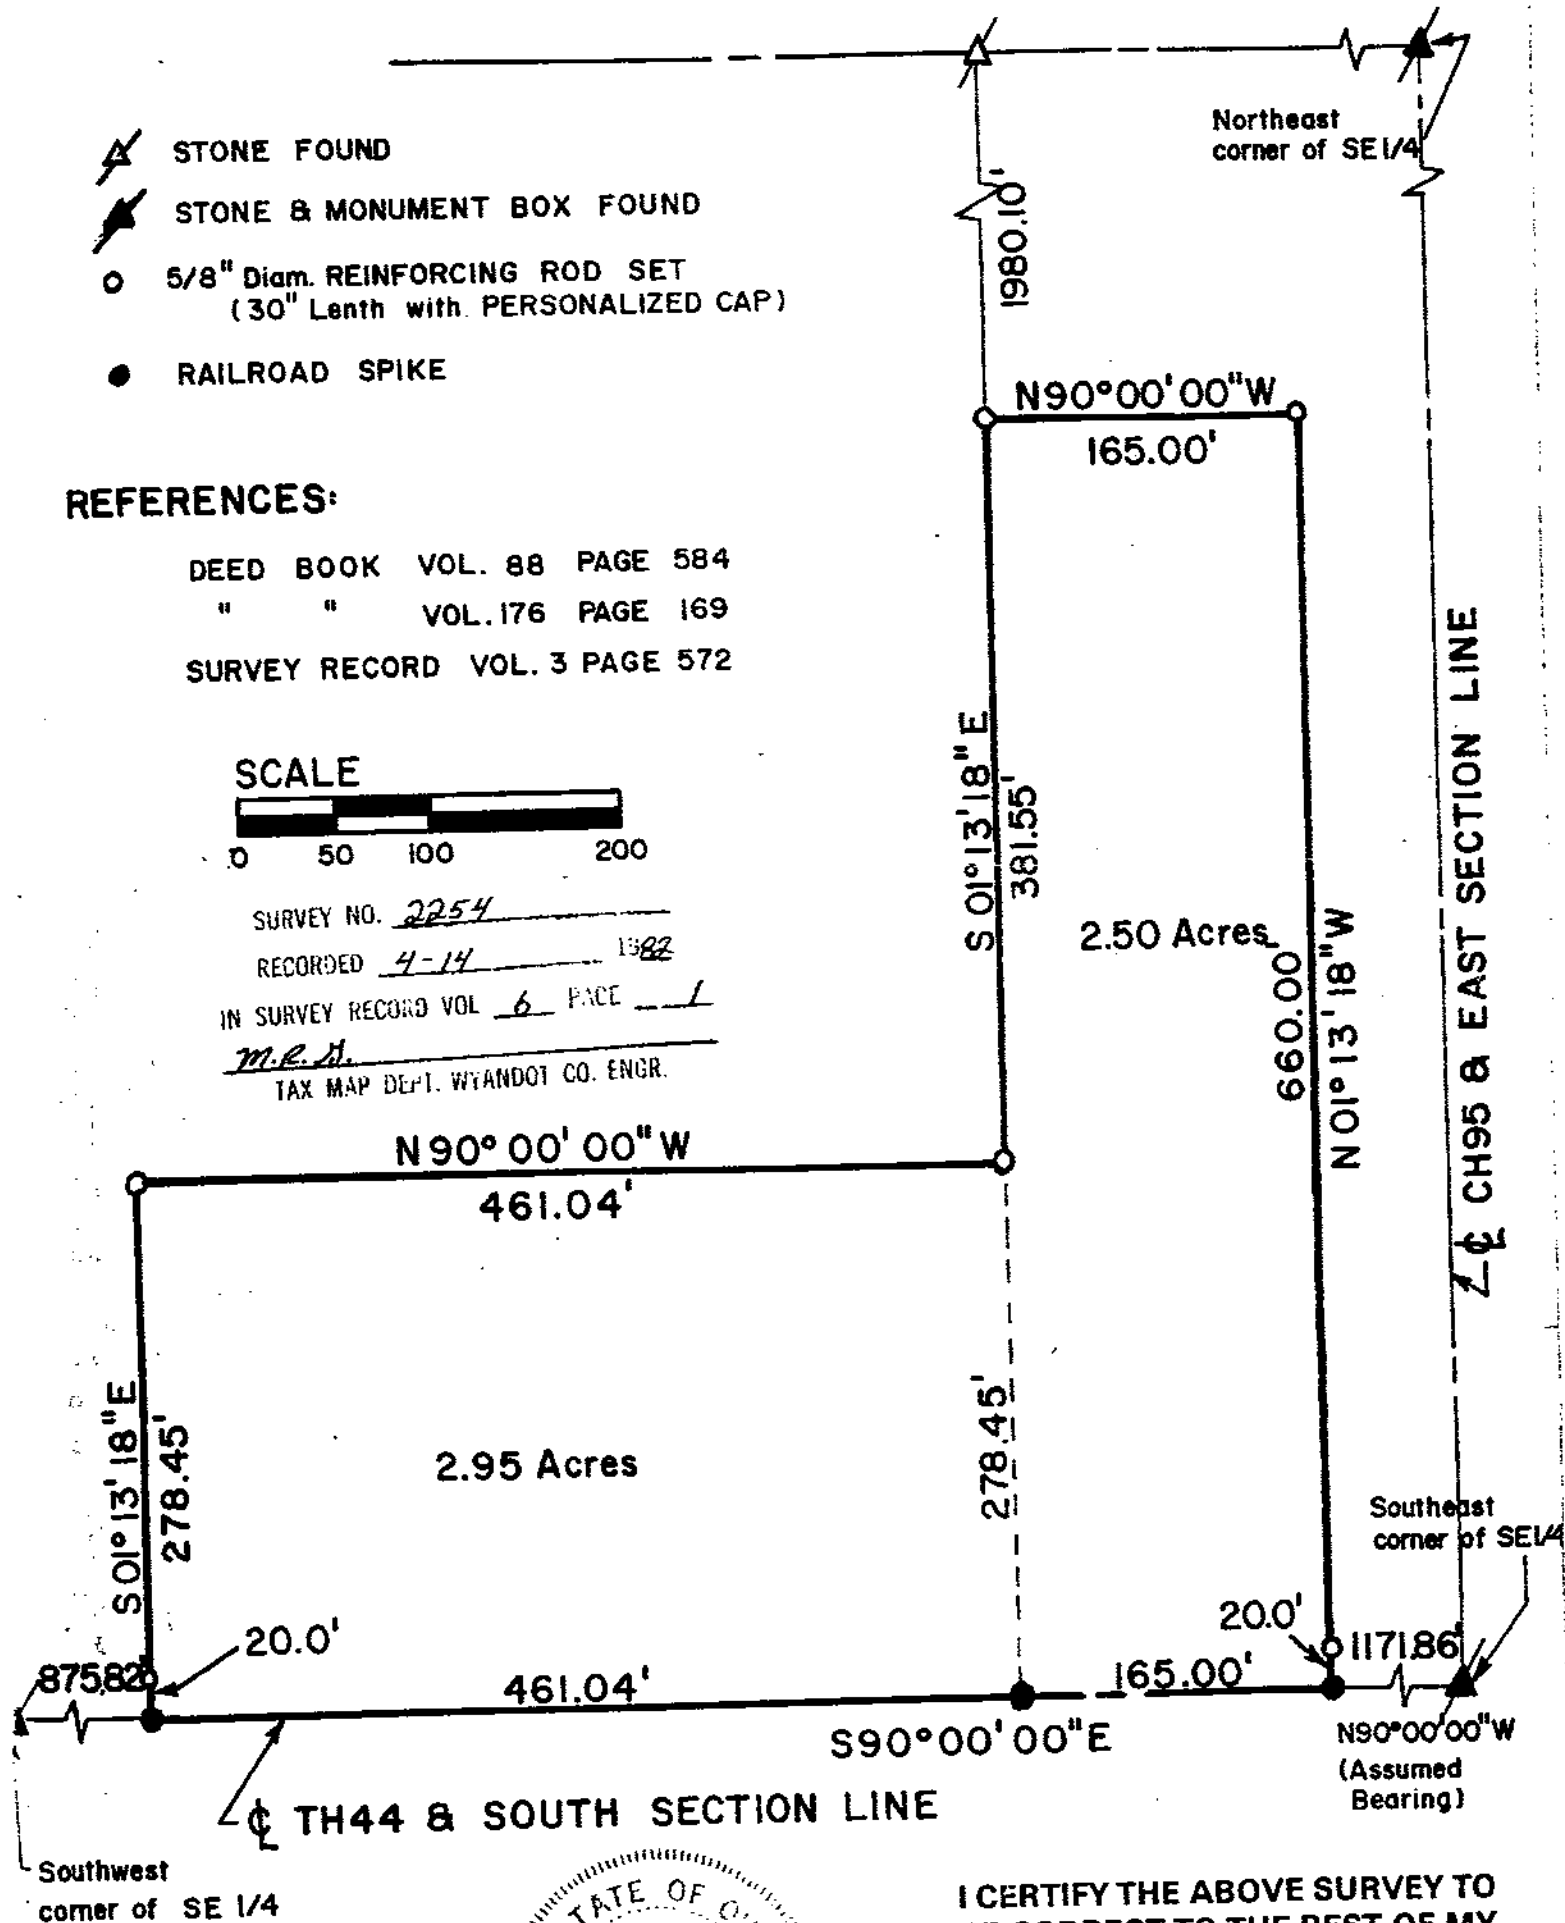

I CERTIFY THE ABOVE SURVEY TO
BE CORRECT TO THE BEST OF MY
KNOWLEDGE

James A. Morris

JAMES A. MORRIS
REG. SUR. # 6560 DATE April 12, 1982