


WYANDOT COUNTY

PART NE QUARTER, SECTION 5
SCALE: 1" = 100' TOWNSHIP 2S RANGE 14E

PERFORMED BY ORDER OF Dave Ulrich

N 90° E (Assumed Bearing)

Scale: 1" = 100'
0 50' 100' 200'

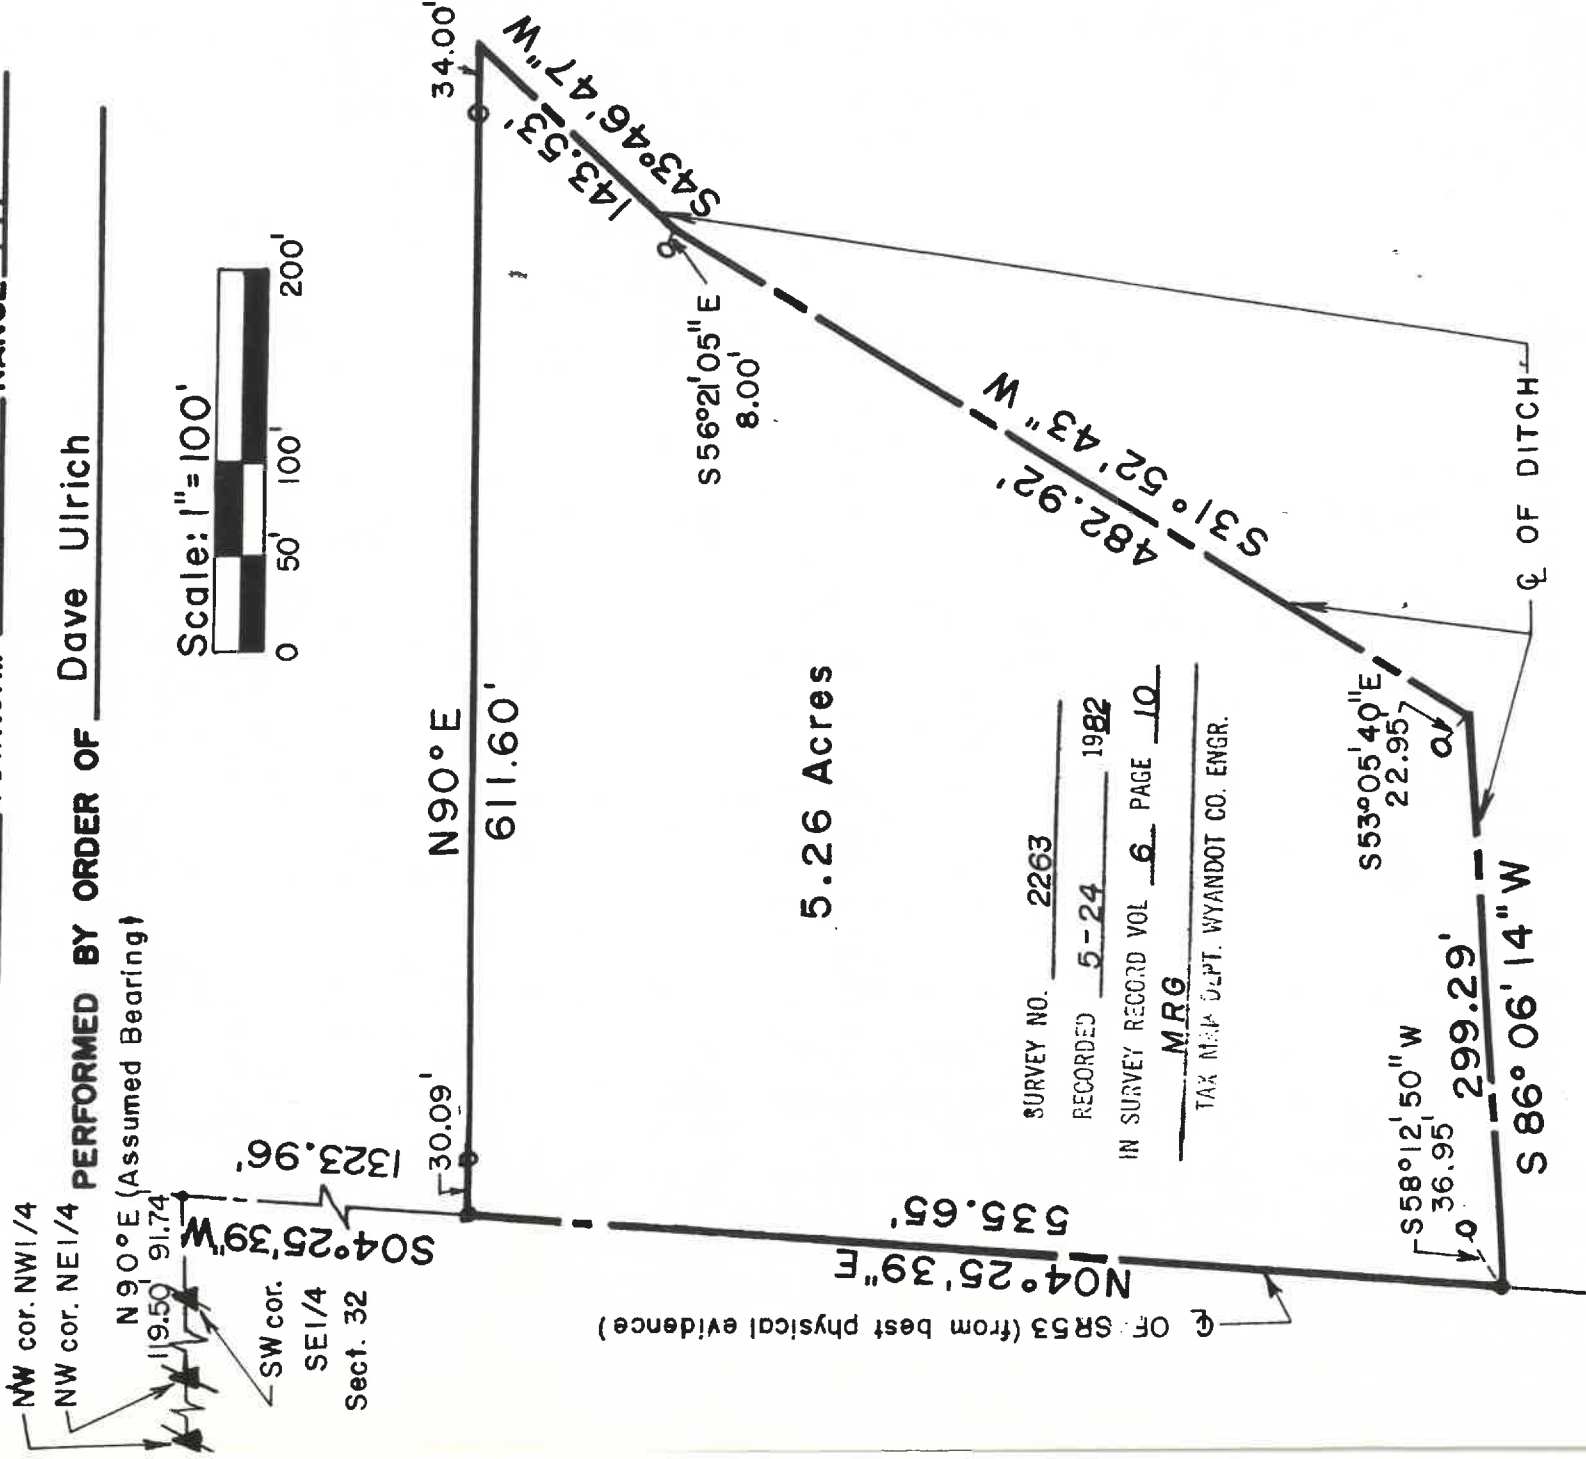


REFERENCES:

DEED BOOK VOL. 92 PAGE 189.
" " " 172 " 644.

SURVEY RECORD VOL. 3 PAGE 312.

- STONE & MONUMENT BOX FND.
- — 5/8" DIAM. Reinforcing Rod Set with Cap.
- — PK Nail Set

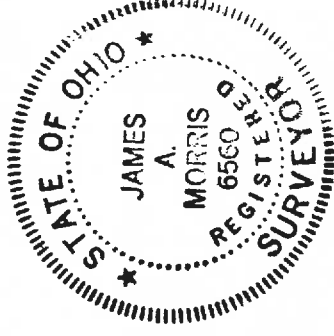

I CERTIFY THE ABOVE SURVEY TO
BE CORRECT TO THE BEST OF MY
KNOWLEDGE

James A. Morris

JAMES A. MORRIS
REG. SUR. # 6560

DATE 17 MAY