

SALEM
36-02-13

VOL. 6
PG. 11

TAX MAP COPY


PLAT OF SURVEY
SALEM TOWNSHIP

WYANDOT COUNTY

PART NW QUARTER, SECTION 36

SCALE: 1"=50' TOWNSHIP 2S RANGE 13E

PERFORMED BY ORDER OF CURT GOTTFRIED

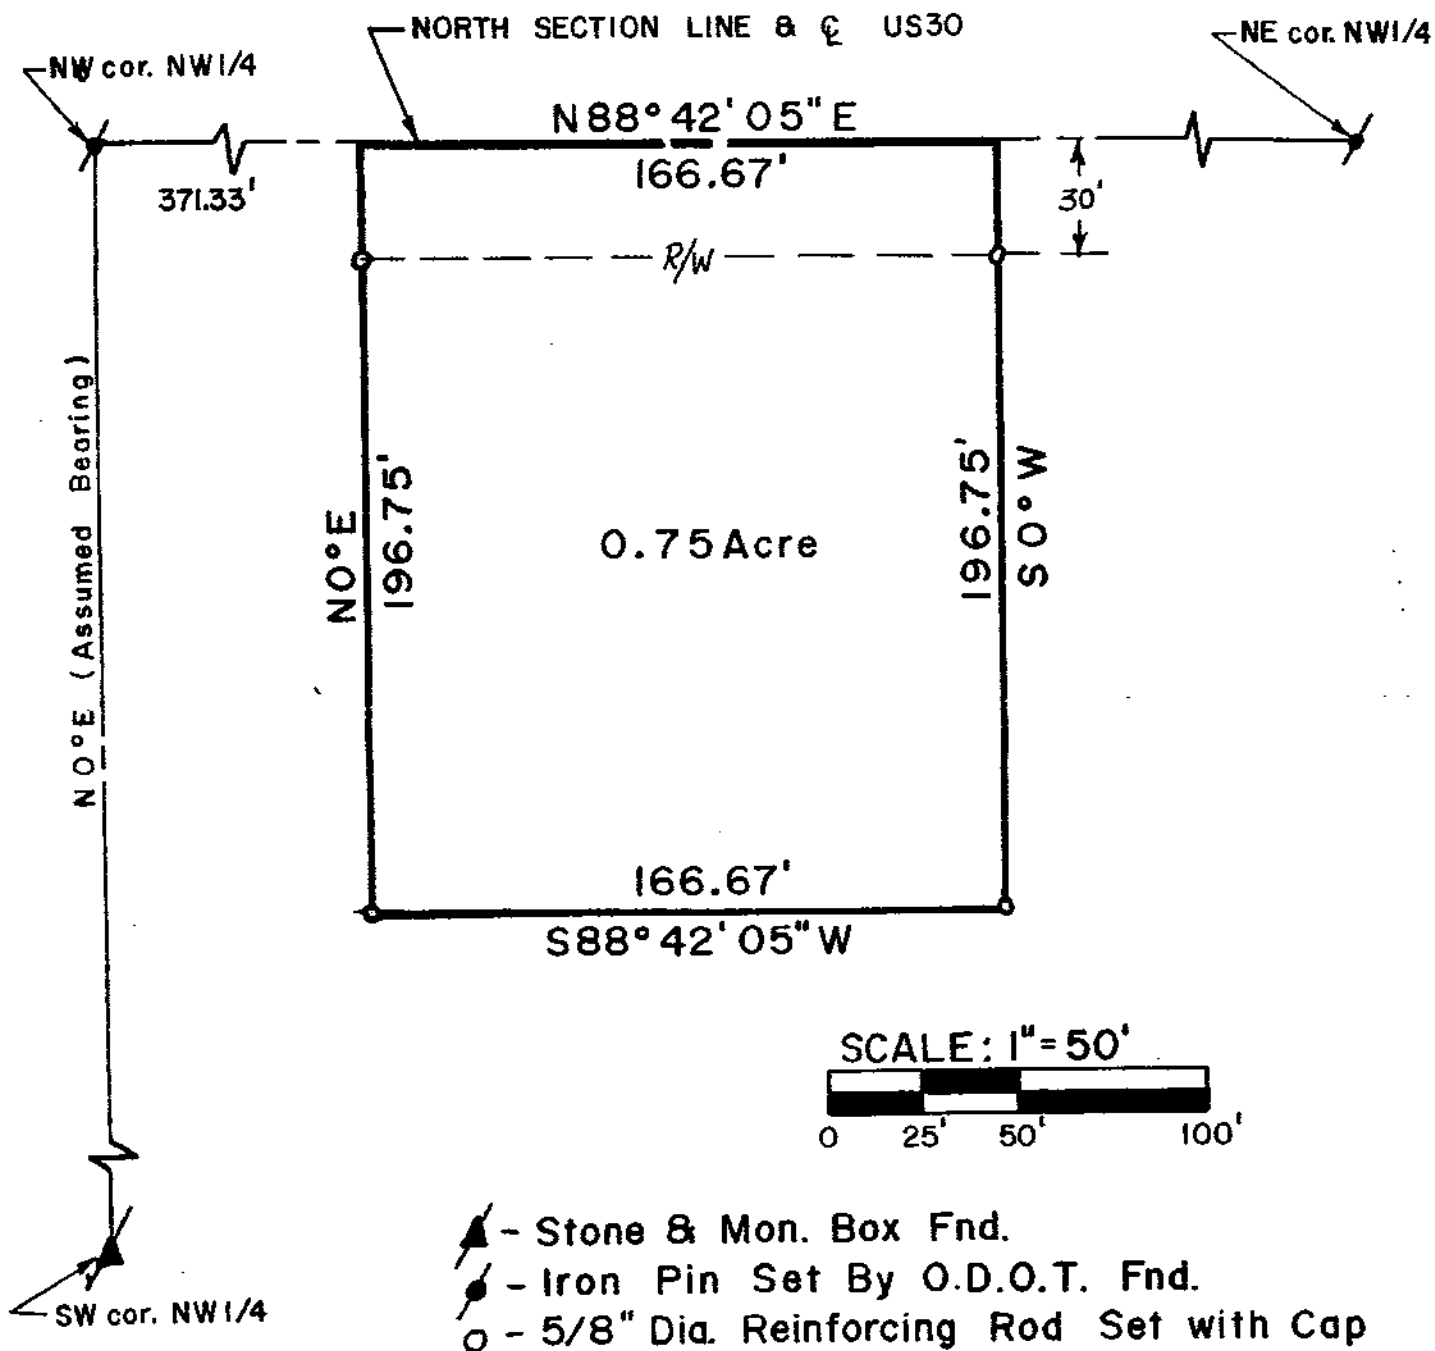

REFERENCES:

DEED BOOK VOL. 148 PAGE 113.

DEED BOOK VOL. 166 PAGE 340.

SURVEY NO. 2264

RECORDED 5-24 1982

IN SURVEY RECORD VOL 6 PAGE 11

MRG

TAX MAP DEPT. WYANDOT CO. ENGR.

I CERTIFY THE ABOVE SURVEY TO
BE CORRECT TO THE BEST OF MY
KNOWLEDGE

James A. Morris

JAMES A. MORRIS

REG. SUR. #6560 DATE 17 MAY '82

VOL 6 PAGE 11