

TAX MAP COPY

PLAT OF SURVEY


SALEM TOWNSHIP

WYANDOT COUNTY

PART SW QUARTER, SECTION 11

SCALE: 1" = 200' TOWNSHIP 2 S RANGE 13 E

PERFORMED BY ORDER OF Jim Reile

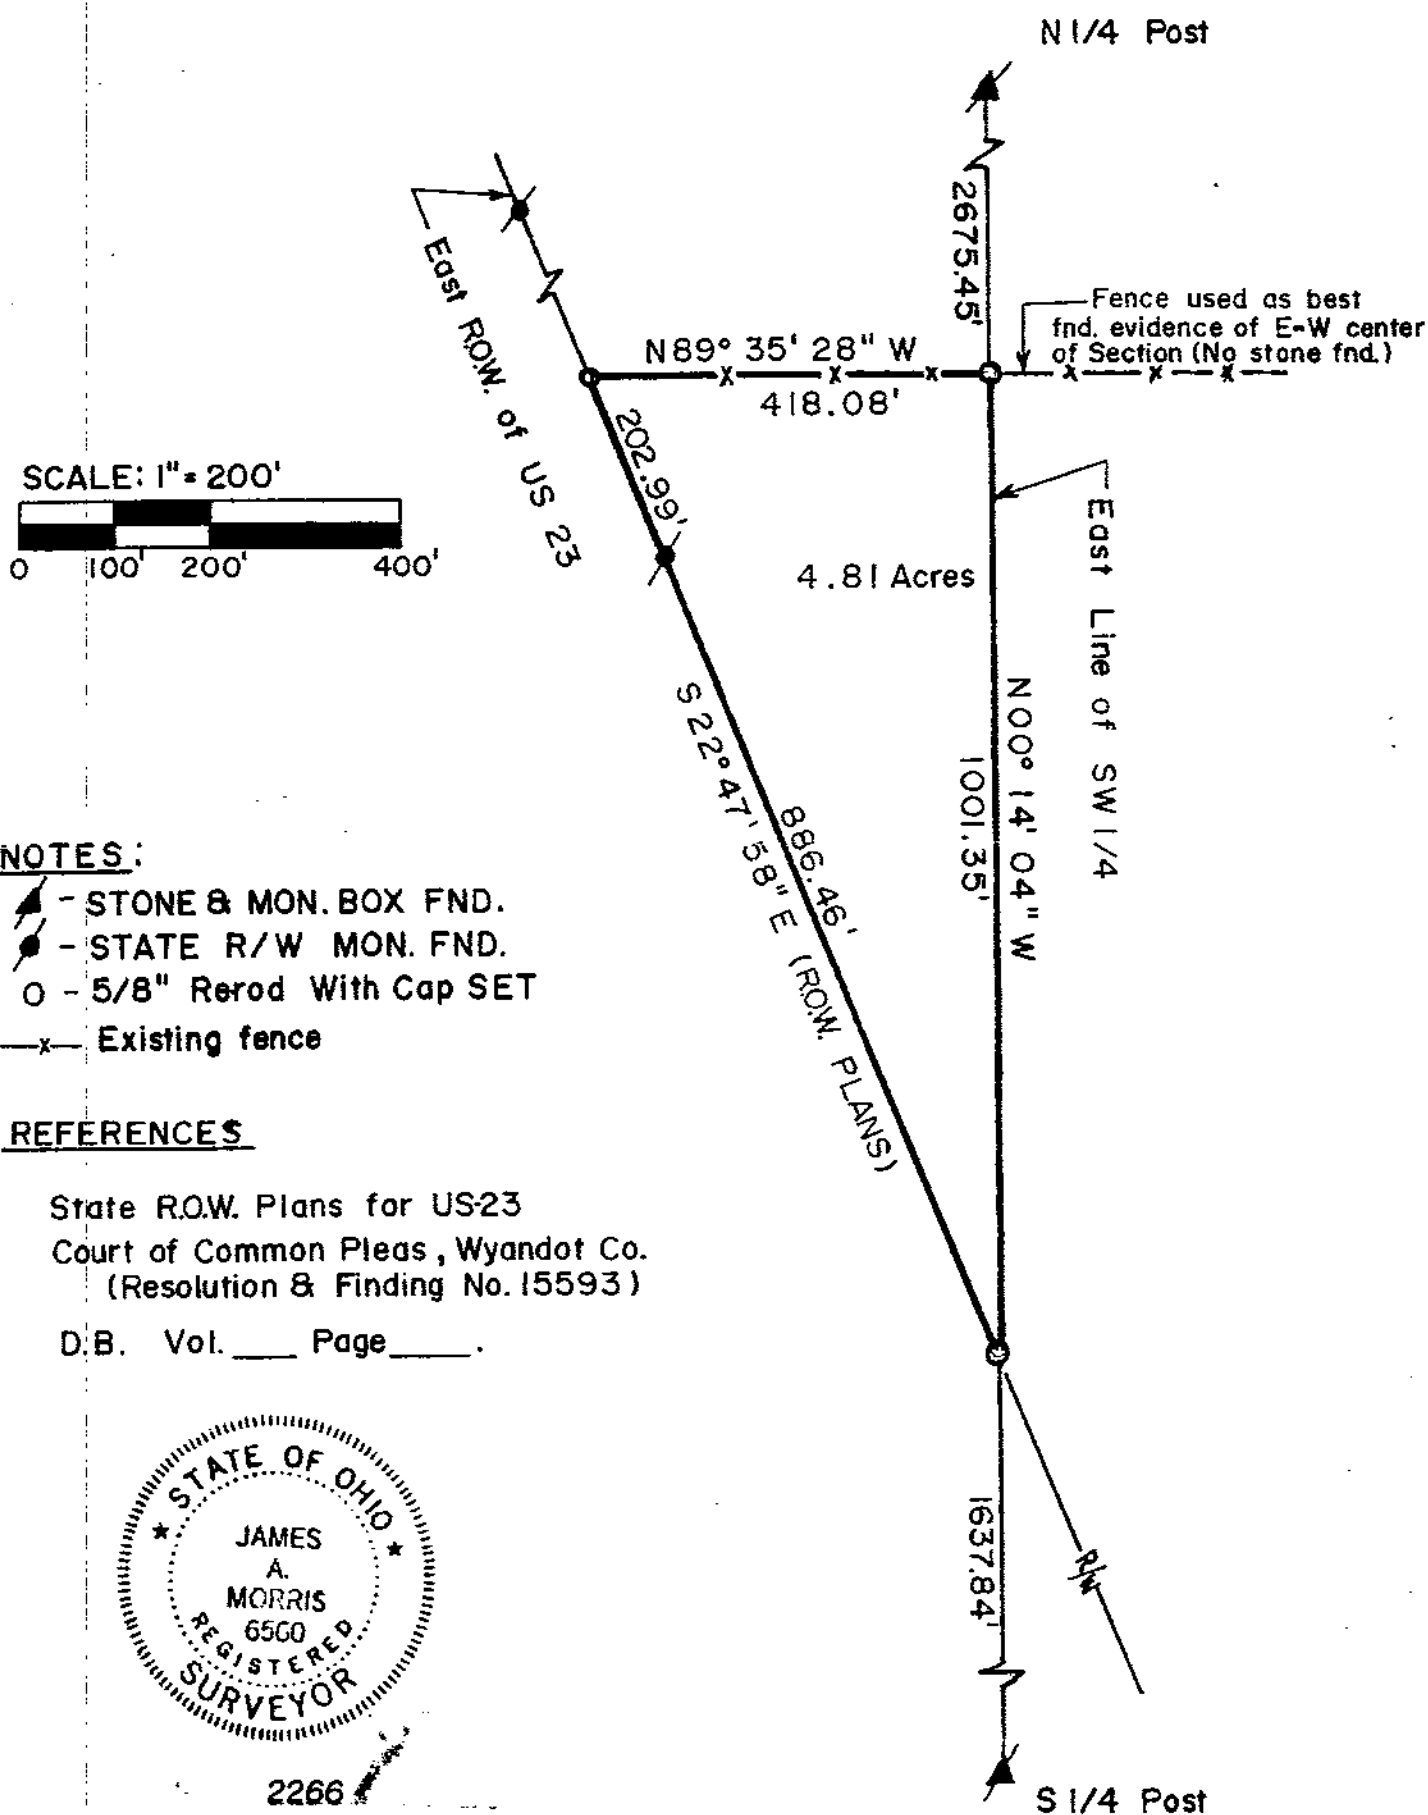


NOTES:

- STONE & MON. BOX FND.
- STATE R/W MON. FND.
- - 5/8" Rod With Cap SET
- x-x- Existing fence

REFERENCES

State R.O.W. Plans for US23
Court of Common Pleas, Wyandot Co.
(Resolution & Finding No. 15593)

D.B. Vol. ____ Page ____.

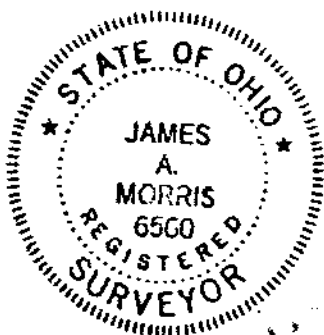

2266

6-17 82

6 13

MRG

I CERTIFY THE ABOVE SURVEY TO
BE CORRECT TO THE BEST OF MY
KNOWLEDGE

James A. Morris

JAMES A. MORRIS

REG. SUR. # 6560 DATE 16 June '82