

TAX MAP COPY


PLAT OF SURVEY
CRANE TOWNSHIP
WYANDOT COUNTY

VOL. 6 PAGE 18

PART SE QUARTER, SECTION 16

SCALE: 1" = 200' TOWNSHIP 2S RANGE 14E

PERFORMED BY ORDER OF WALTON GRAIN

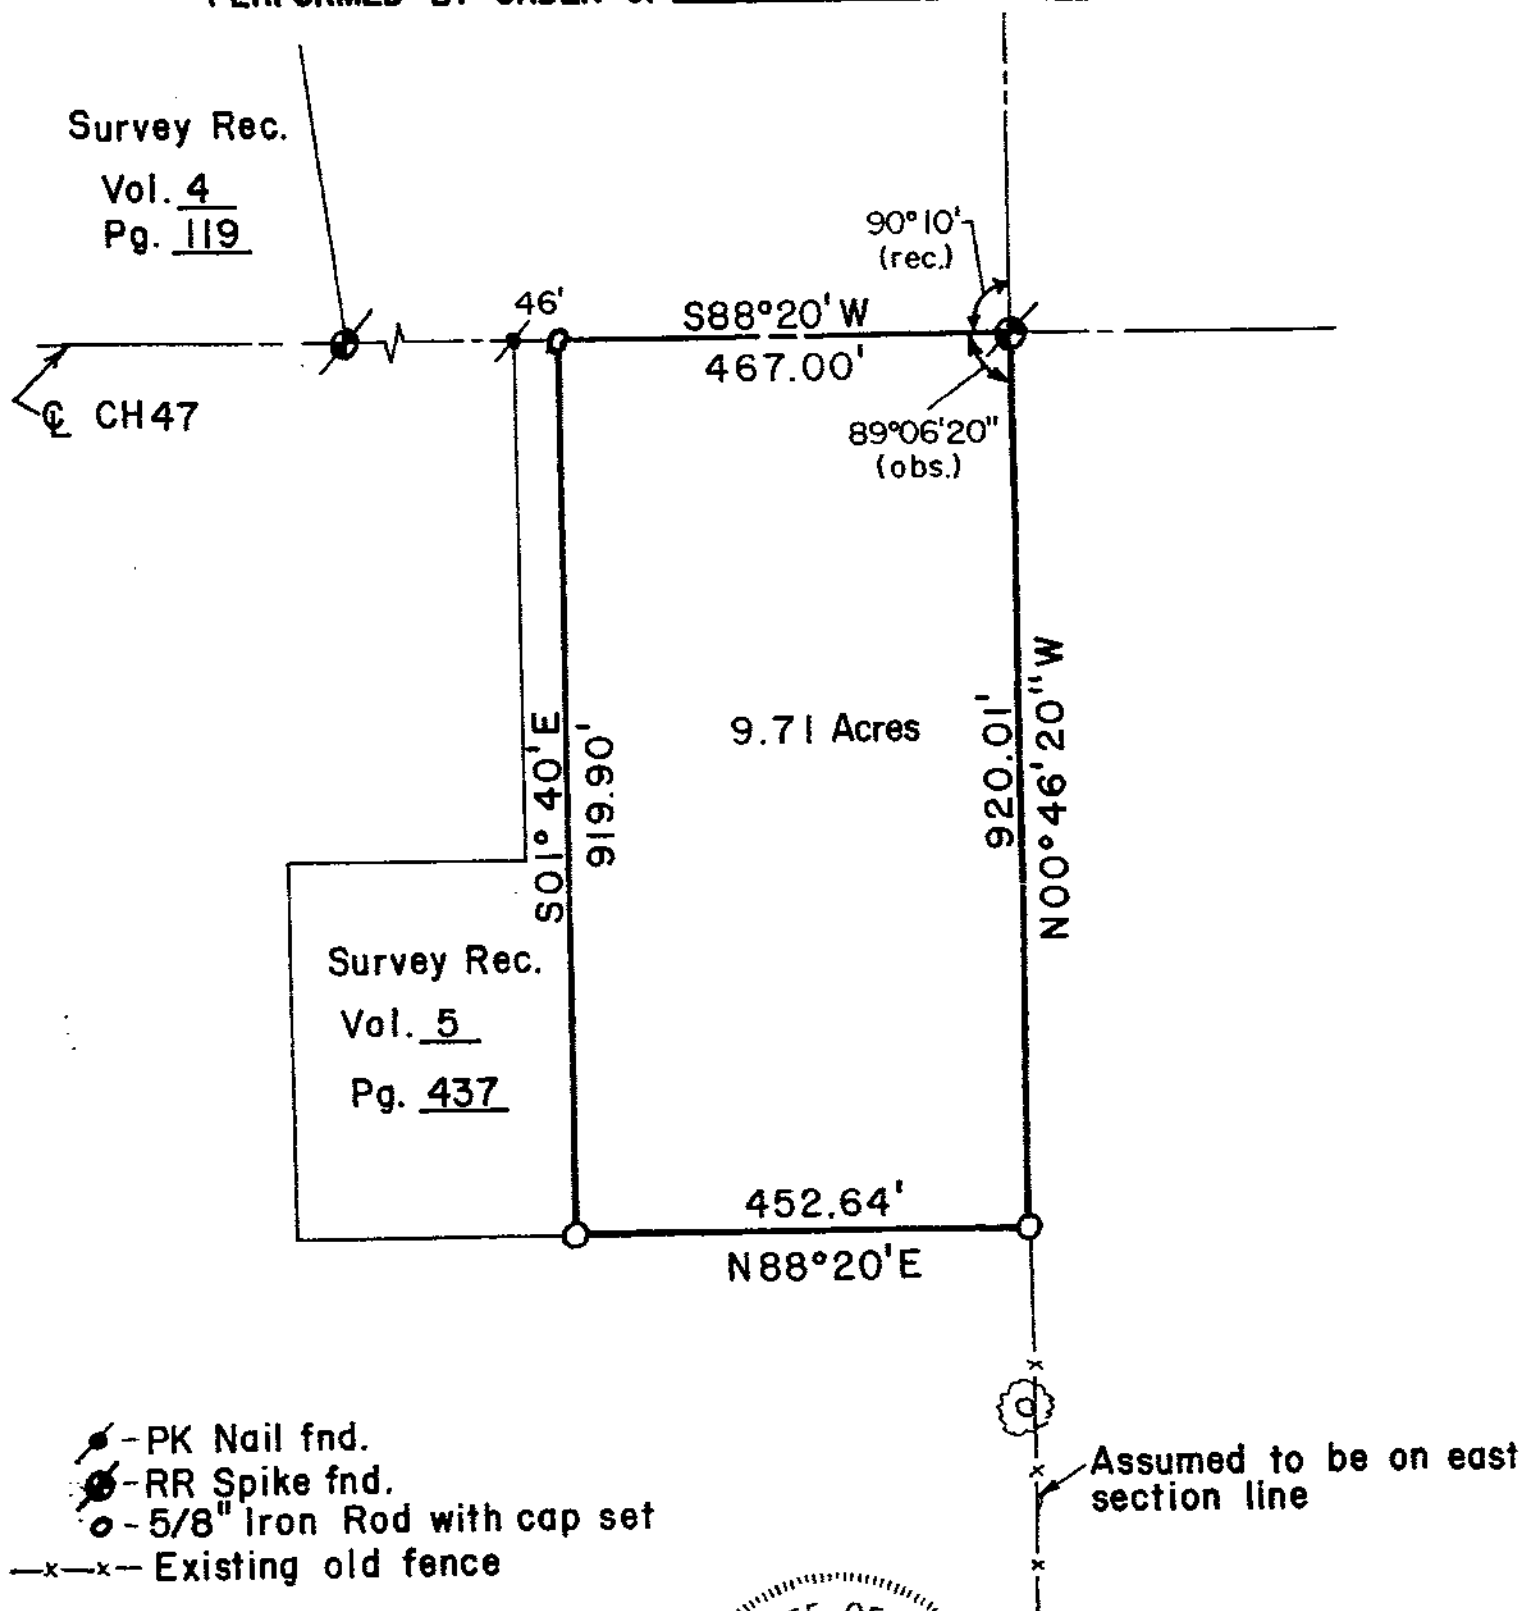

REF.

D.B. Vol. 168 Pg. 333

D.B. Vol. 159 Pg. 472

SURVEY NO. 2271

RECORDED 7-6 1982

IN SURVEY RECORD VOL 6 PAGE 18

M R G

TAX MAP DEPT WYANDOT CO. ENGR.



I CERTIFY THE ABOVE SURVEY TO
BE CORRECT TO THE BEST OF MY
KNOWLEDGE

James A. Morris

JAMES A. MORRIS
REG. SUR. # 6560

DATE 6/30/82