

CRANE
29-02-14
VOL. 6
PG. 20

ALONG
RIVERVIEW DR.

PLAT OF SURVEY

Vol. 6 PAGE 20

CRANE TOWNSHIP

WYANDOT COUNTY

LANDS IN CITY OF
Upper Sandusk

TAX MAP COPY


PART _____ QUARTER, SECTION 29

SCALE: As Noted TOWNSHIP 25 RANGE 14E

PERFORMED BY ORDER OF Clinton KARG

Mon. Box
NE corner
OLD Mission Subdivision

X - Monument Box FND.
Ø - Iron Pipe FND.
⊗ - 4" steel casing with wood
Hub inside FND.
O - 5/8" Rod with cap set.

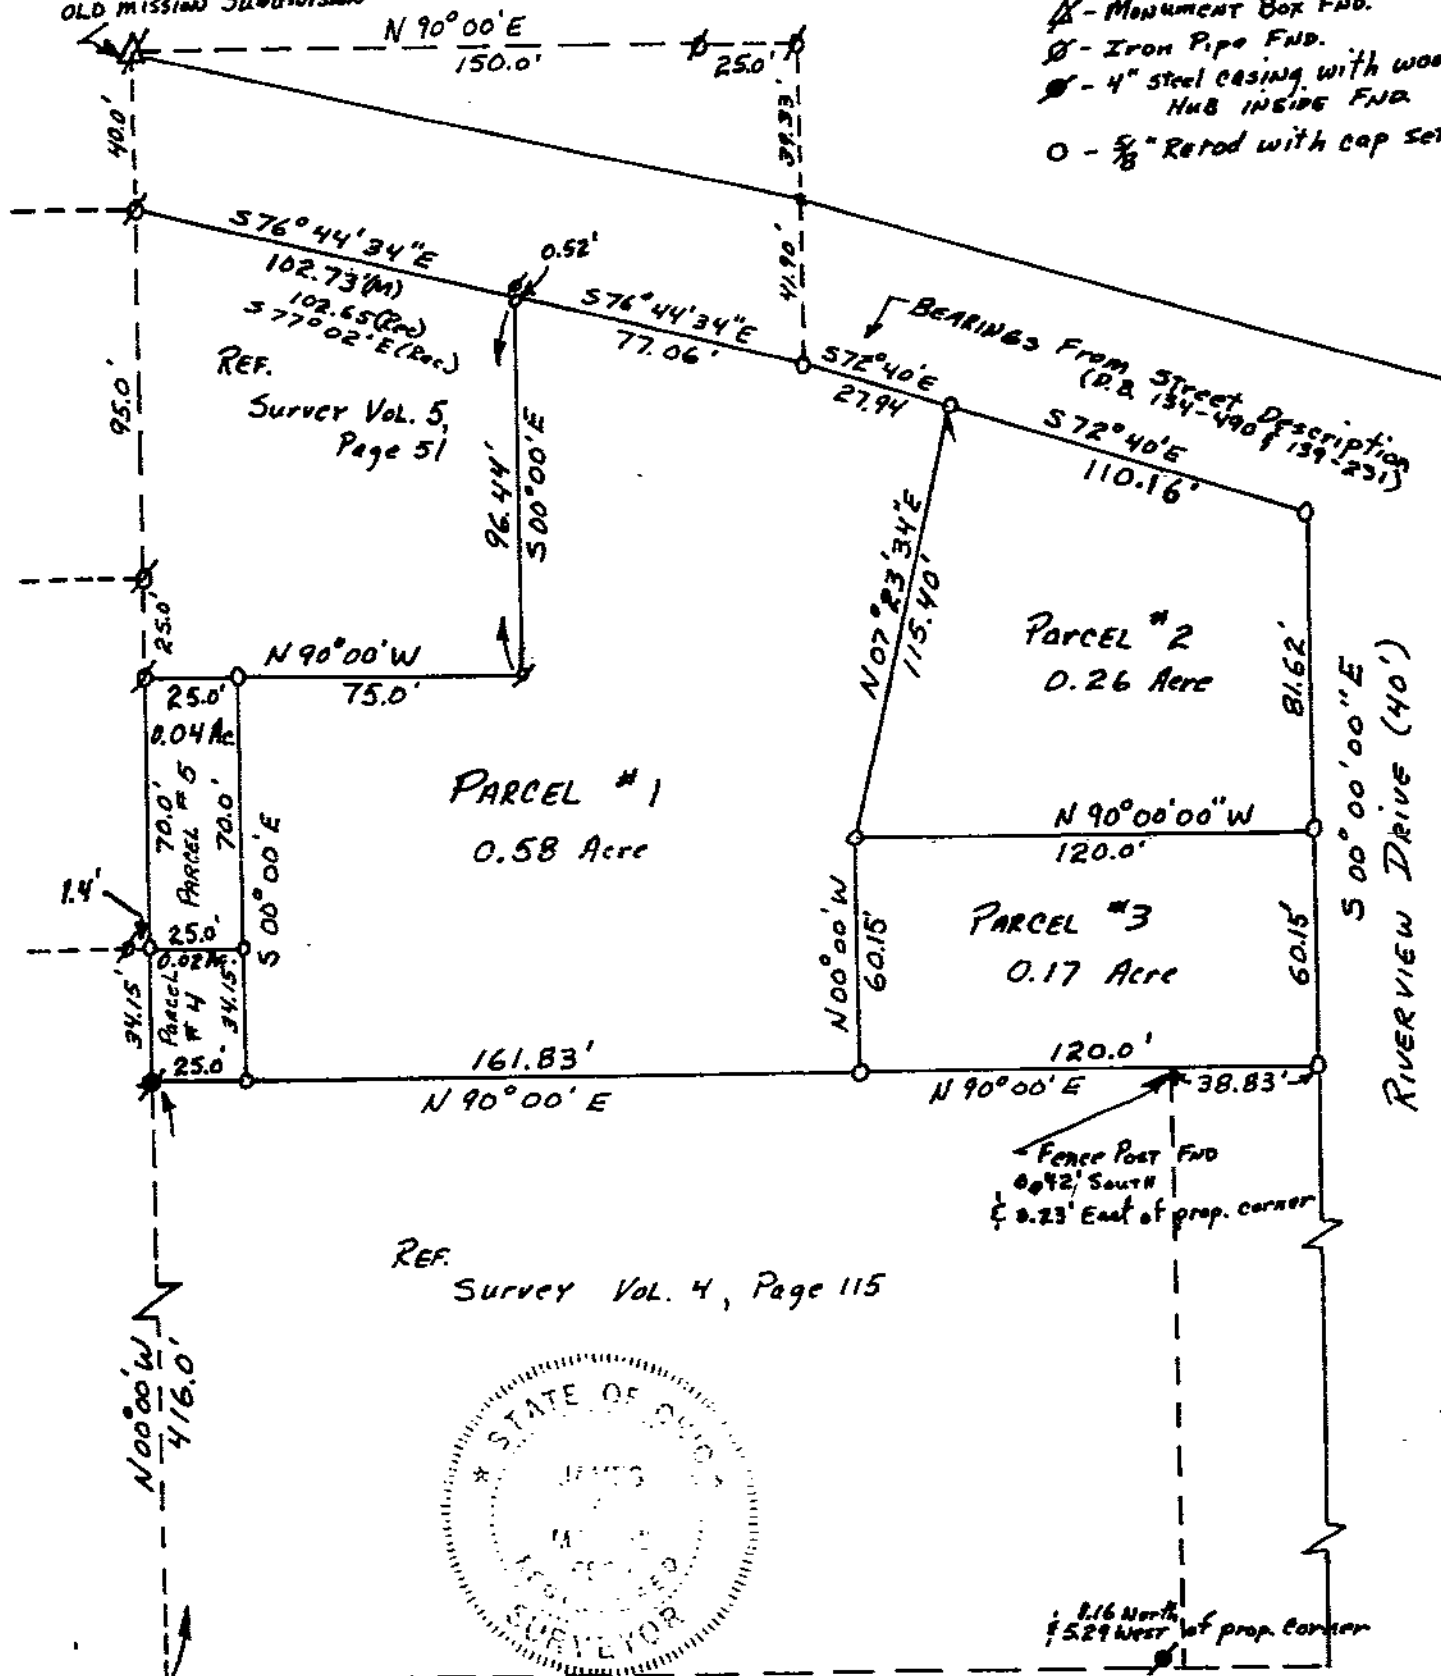

REF. Survey Vol. 4, Page 115

REFERENCES:

PLAT Book 3, Page 208
PLAT Book , Page
DEED Book 134, Page 490
DEED Book 139, Page 231
Survey RECORD 4, Page 133

I CERTIFY THE ABOVE SURVEY TO
BE CORRECT TO THE BEST OF MY
KNOWLEDGE

James A. Morris

JAMES A. MORRIS
REG. SUR. #6560 DATE 2 Aug '82