

SURVEY FOR:

Dale Giles




NORTH

• 2" SPIKE
• 3/4" ϕ PERSONALIZED PIPE
NORTHEAST 1/4
SECTION 25
T 3 S, R 14 E
PITT TOWNSHIP
COUNTY: WYANDOT
OHIO

REFERENCE POINTS

POINT 'D' TO REF. PIPE S 42°32'44" W 0.55'
POINT 'E' TO REF. PIPE N 31°10'05" W 1.59'
POINT 'F' TO REF. PIPE S 61°20'32" W 3.86'

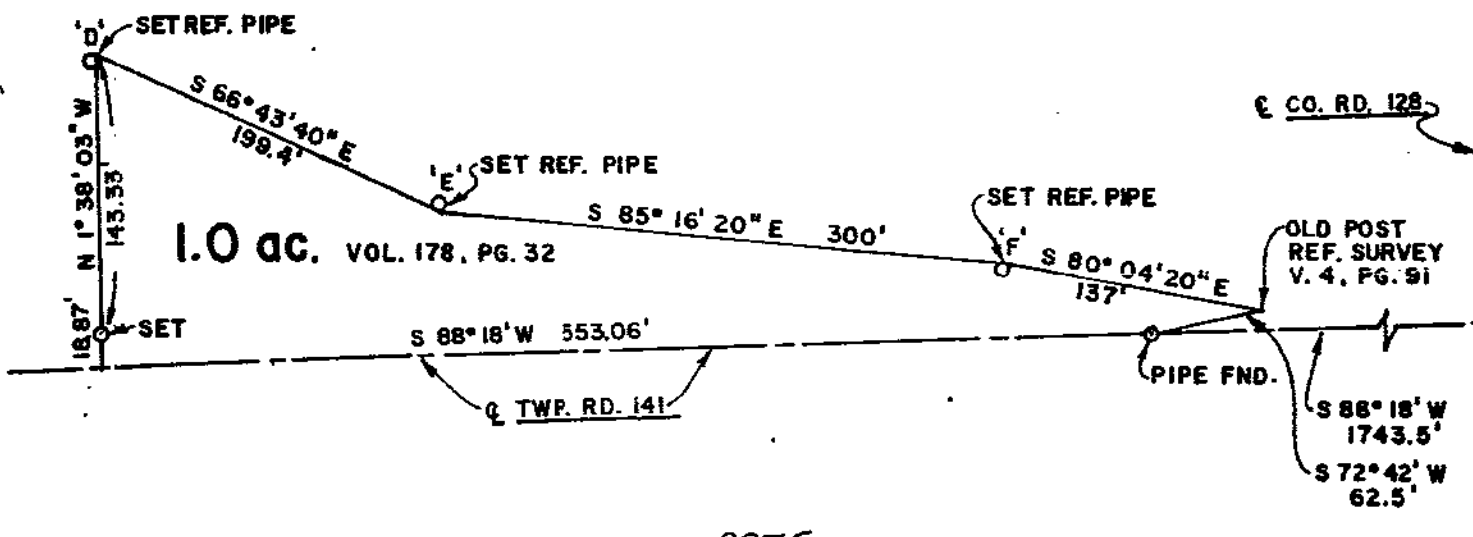

SURVEY NO. 2276
RECORDED B-5 1982
IN SURVEY RECORD VOL 6 PAGE 23

TAX MAP DEPT. WYANDOT CO. ENGR.



I Hereby Certify The Above Plot To Be True & Correct According To A Survey.

Made in JULY 1982

Ohio Registered Surveyor No. 5647.

By Jerry B. Weininger