


PLAT OF SURVEY
MIFFLIN TOWNSHIP

WYANDOT COUNTY

PART NW QUARTER, SECTION 31
SCALE: TOWNSHIP 3S RANGE 13E

PERFORMED BY ORDER OF WM. GILLEN

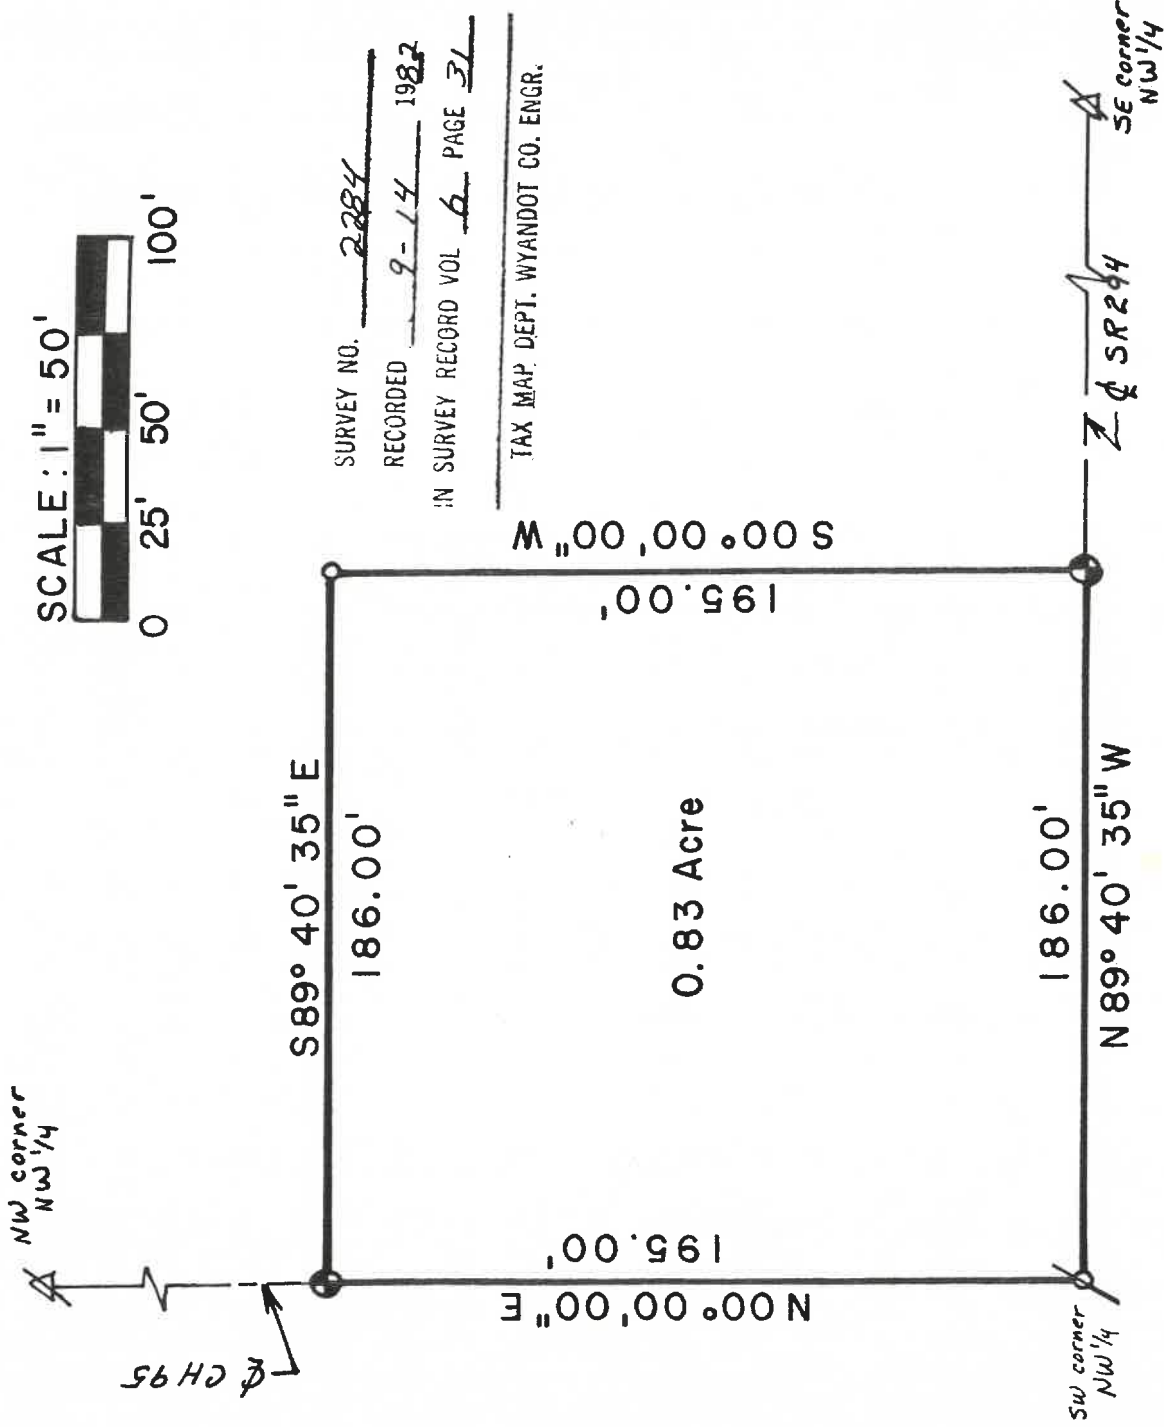

✕ - Stone fnd.

∅ - Iron pipe fnd.

● - R.R. Spike set.

○ - 5/8" Rerod set (with cap).


REFERENCES

D.B. Volume 44 Pg. 485

" " 139 Pg. 51

" " 168 Pg. 682

NOTE: Deed for original 0.5 acre gave no dimensions. Used assumed dimensions of 2.5 chains N-S by 2.0 chains E-W as best fitting the existing in-use boundaries.

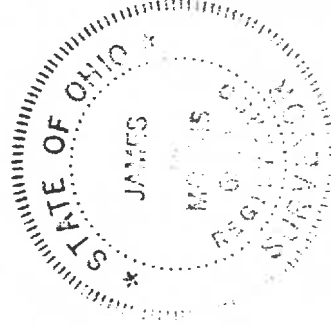

I CERTIFY THE ABOVE SURVEY TO
BE CORRECT TO THE BEST OF MY
KNOWLEDGE

James A. Morris

JAMES A. MORRIS

VOL 6 PAGE 31

REG. SUR. # 6560 DATE 9 Sept '82