

PLAT OF SURVEY
CRANE TOWNSHIP
WYANDOT COUNTY

PT. of LOT No. 1 of T.E.
GRISSELL'S SUBDIVISION
of O.O.L.'s No. 171 & 172
in City of Upper Sandusky

PART _____ QUARTER, SECTION _____

SCALE: _____ TOWNSHIP _____ RANGE _____


PERFORMED BY ORDER OF ST. PAUL LUTHERAN CHURCH

SURVEY NO. 2296

RECORDED 11/22 1982

SURVEY RECORD VOL 6 PAGE 43

TAX MAP DEPT. WYANDOT CO. LHR.

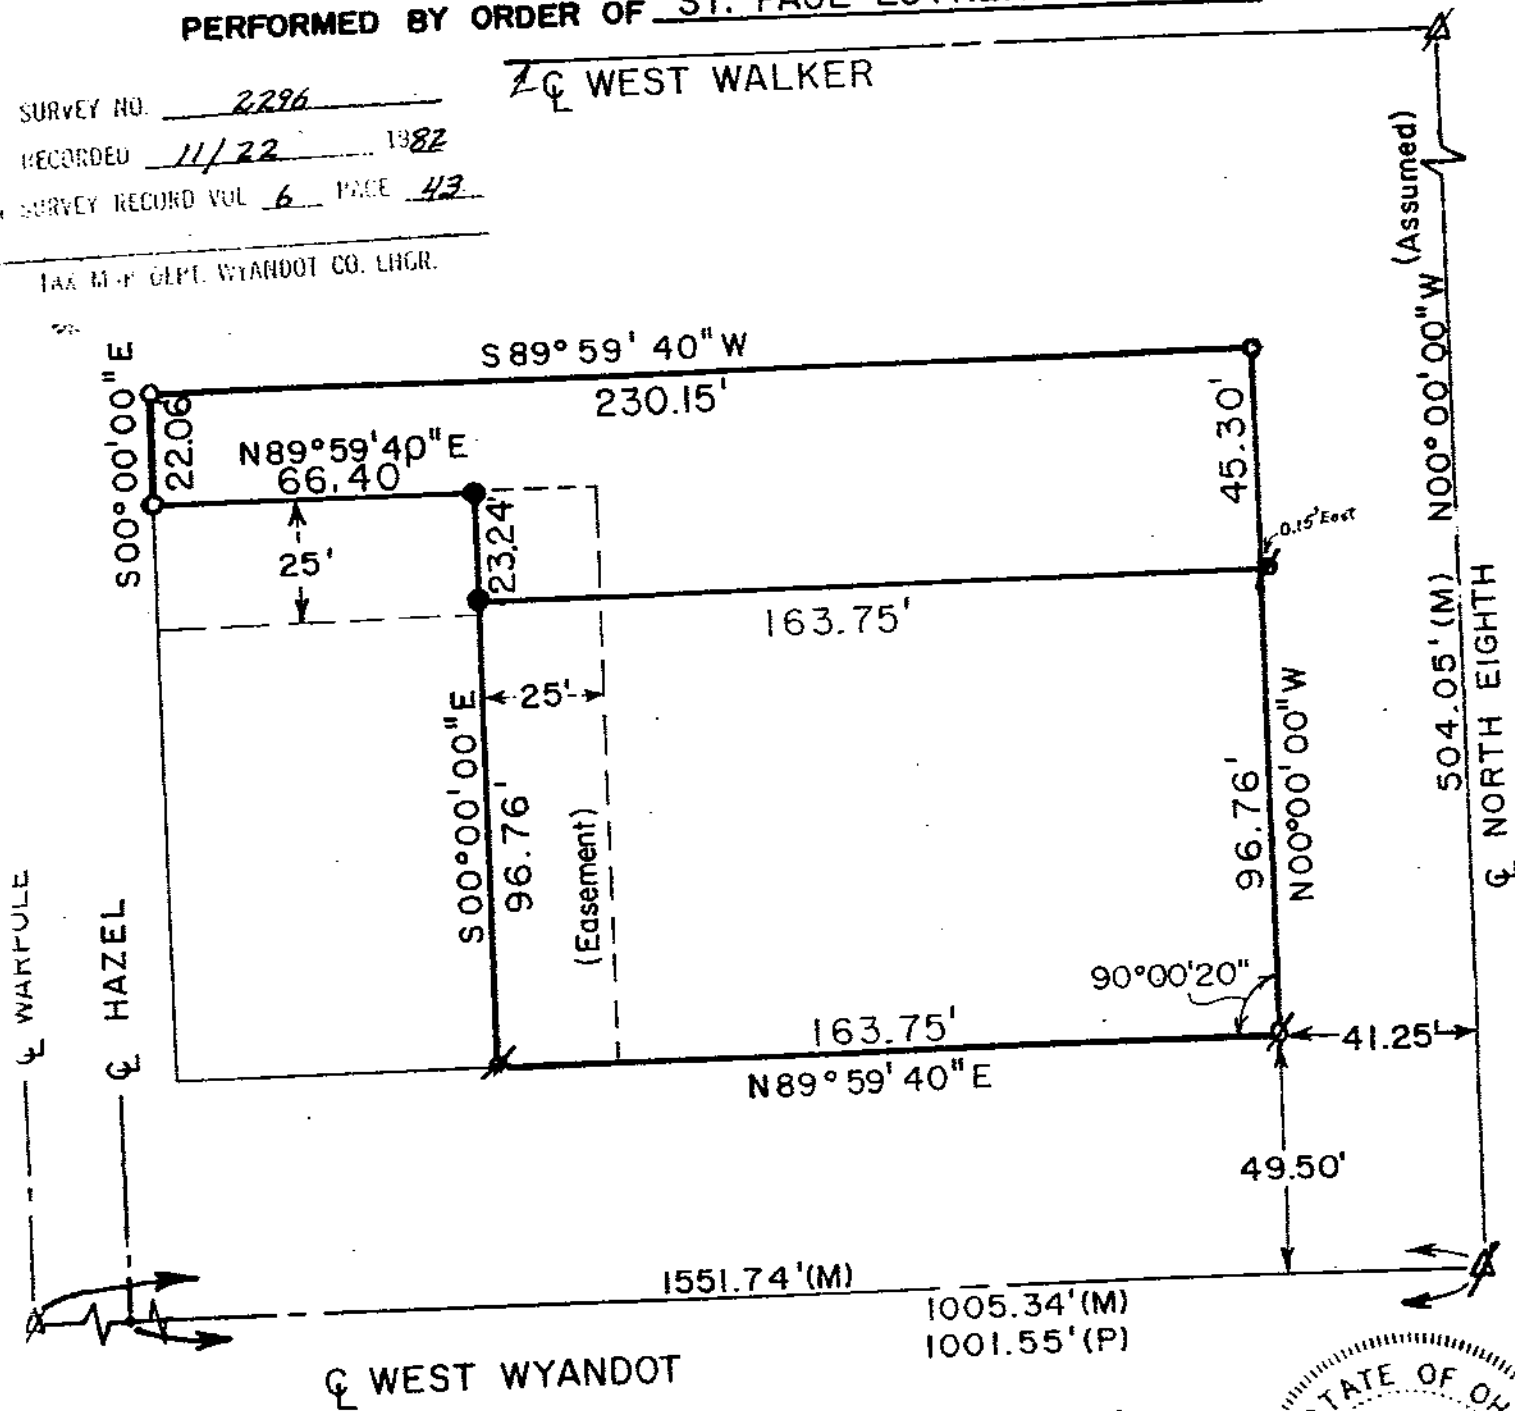

NOTES:

- Ø ~ MONUMENT BOX FND.
- Ø ~ IRON PIPE FND.
- ~ R.R. SPIKE SET
- ~ IRON ROD SET WITH CAP

ALL LINES ARE PARALLEL TO WYANDOT OR EIGHTH STREET.
DASHED LINES ~ DRIVEWAY EASEMENT

REF:

SURVEY RECORD VOL. 4 PG. 19
RECORDER'S PLAT BOOK No. 2, Pg. 166

SCALE: 1" = 40'



I CERTIFY THE ABOVE SURVEY TO
BE CORRECT TO THE BEST OF MY
KNOWLEDGE

James A. Morris
JAMES A. MORRIS
REG. SUR. #6560 DATE 30 Oct. '82