

PLAT _____ SURVEY
FOR

RAYMOND McLAUGHLIN

EDEN TWP.

EDEN TOWNSHIP
33-2-15


VILLAGE OF NEVADA
VOL. 6, PG. 44

LOCATION

SE 1/4
SEC. 33
T-2-S
R-15-E
NEVADA VILLAGE
WYANDOT CO.
OHIO


LEGEND

- ▲ STONE & MON.
BOX FND.
- 1" IRON PIPE FND.
- ⊙ RAILROAD SPIKE SET
- 5/8" IRON ROD
W/CAP SET
- SURVEY NAIL SET

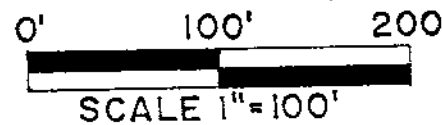

REFERENCE

D.B. 166, PG. 545
S.R. 3, PG. 340
S.R. 3, PG. 341
P.B. 1, PG. 81

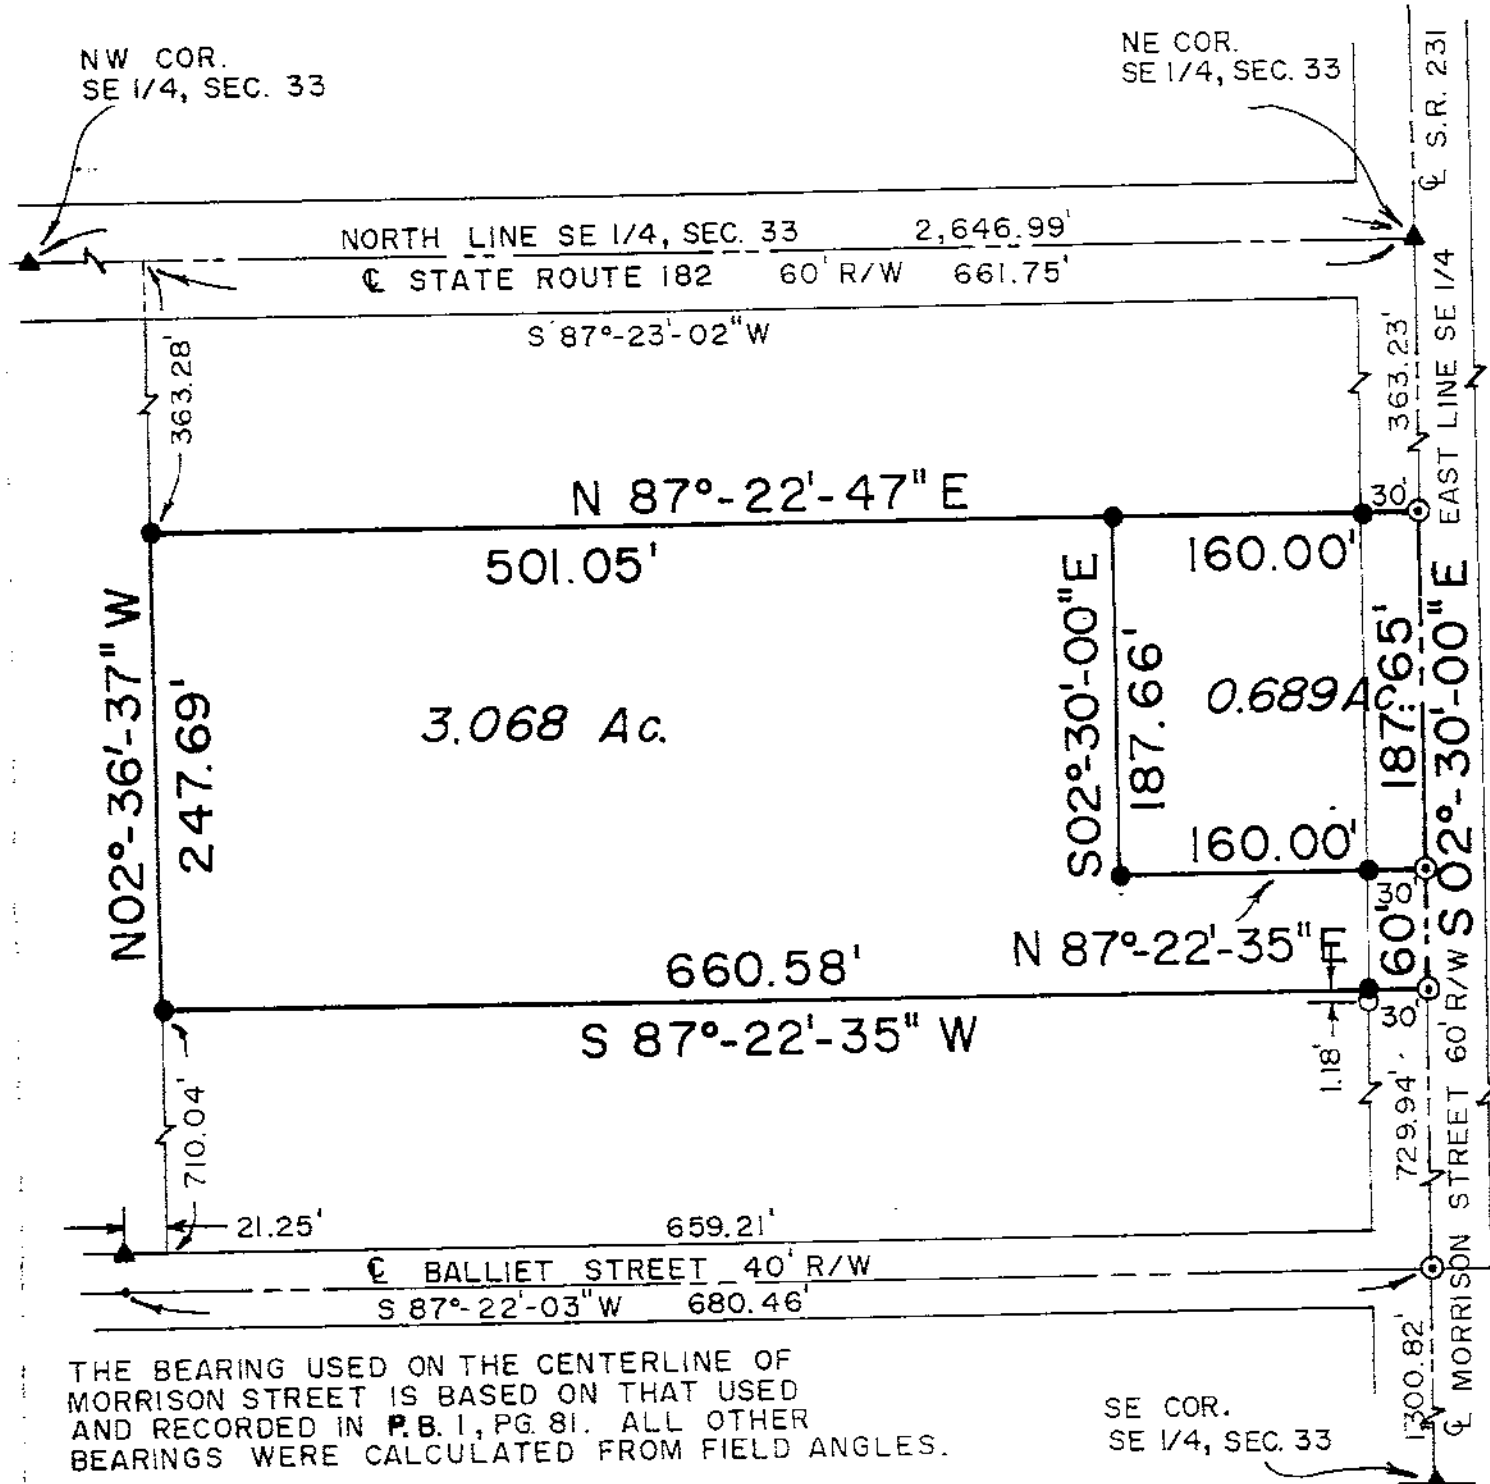

SURVEY NO. 2297
RECORDED 11/22 1982
SURVEY RECORD VOL 6 PAGE 44
TAX MAP DEPT. WYANDOT CO. ENGR.



Robert Lyn Makeever
ROBERT LYN MAKEEVER
REGISTERED SURVEYOR
NUMBER 6828
NOVEMBER 6, 1982