


VOL. _____ PAGE _____
 BYGE
 PLAT OF SURVEY
 CRANE TOWNSHIP
 WYANDOT COUNTY
 PART NW QUARTER, SECTION 15
 SCALE: 1" = 50' TOWNSHIP 2S RANGE 14E

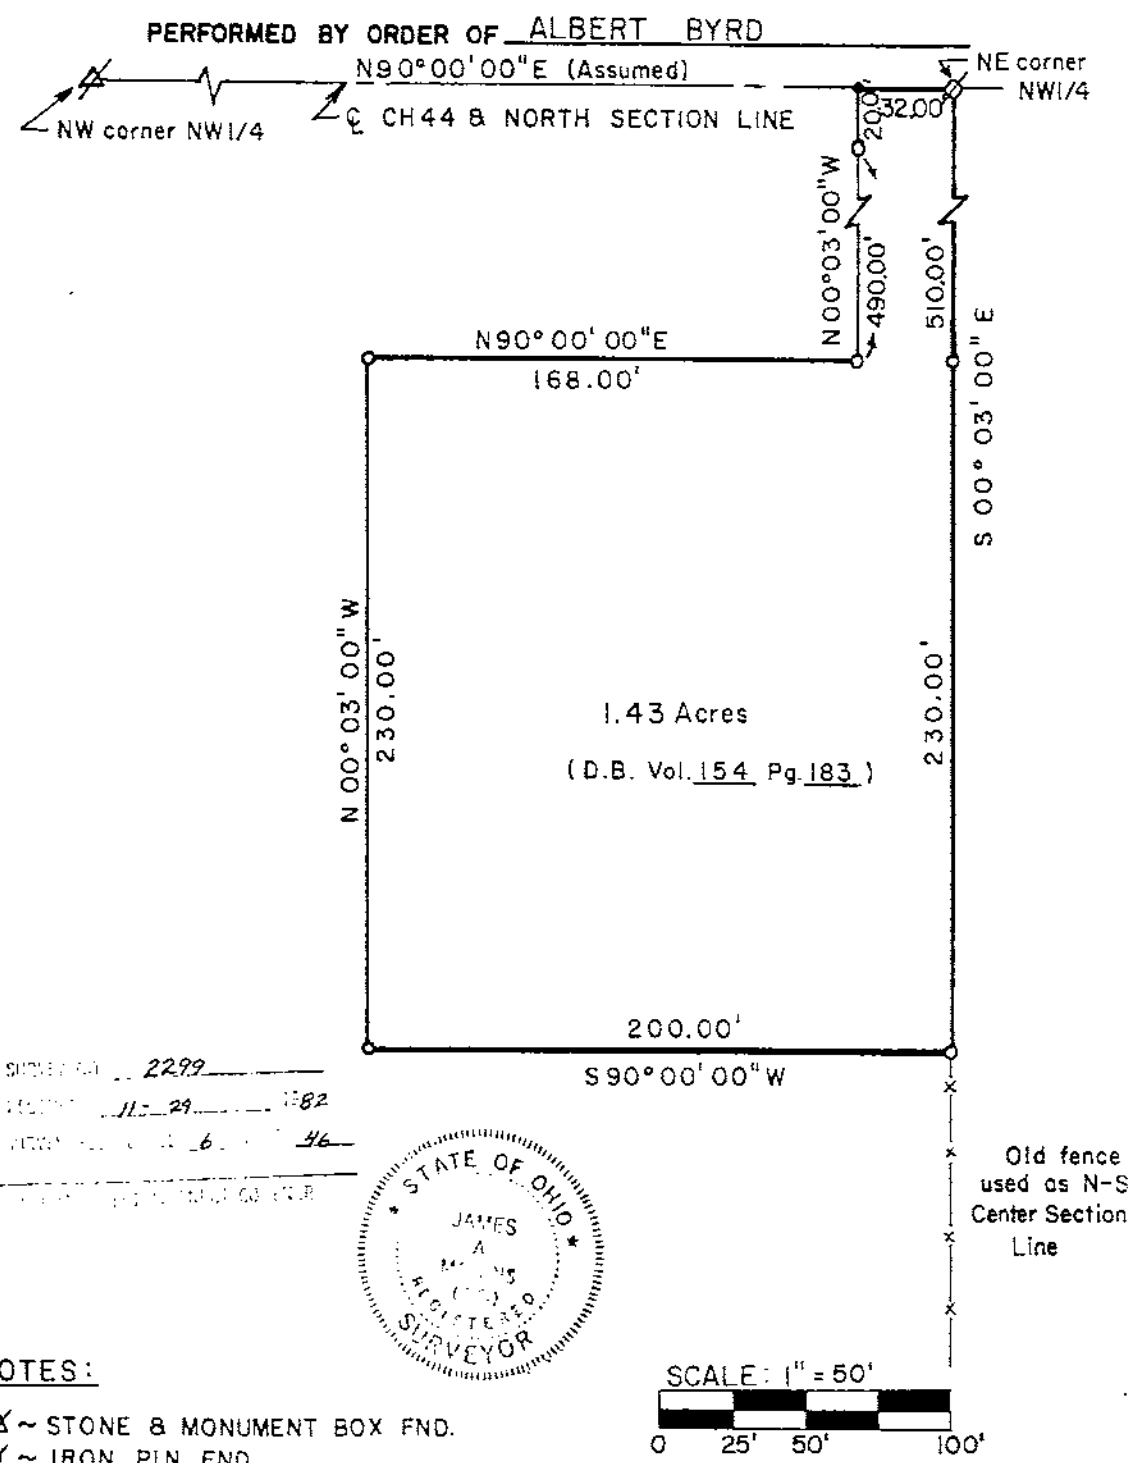


TAX MAP COPY

SHERIFF ... 2299
 ... 11-29 ... 1882
 ... 6 ... 46



NOTES:

- ⊗ ~ STONE & MONUMENT BOX FND.
- ⊗ ~ IRON PIN FND.
- ⊗ ~ R.R. SPIKE FND.
- ⊗ ~ SURVEY NAIL FND.
- ⊗ ~ R.R. SPIKE SET
- ⊗ ~ SURVEY NAIL SET
- ⊗ ~ 5/8" DIAM. REINFORCING ROD SET (with personalized cap)

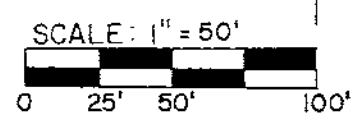

I CERTIFY THE ABOVE SURVEY TO BE CORRECT TO THE BEST OF MY KNOWLEDGE

James A. Morris
 JAMES A. MORRIS
 REG. SUR. # 6560
 E 10 Nov '82

CRANE
 15-2-14
 VOL. 6
 PG. 46