


ALL 5/8" DIA. IRON PINS SET HAVE PLASTIC
IDENTITY CAP WITH THE FOLLOWING CAPTION,
"BOBLENZ L.S. 5719."

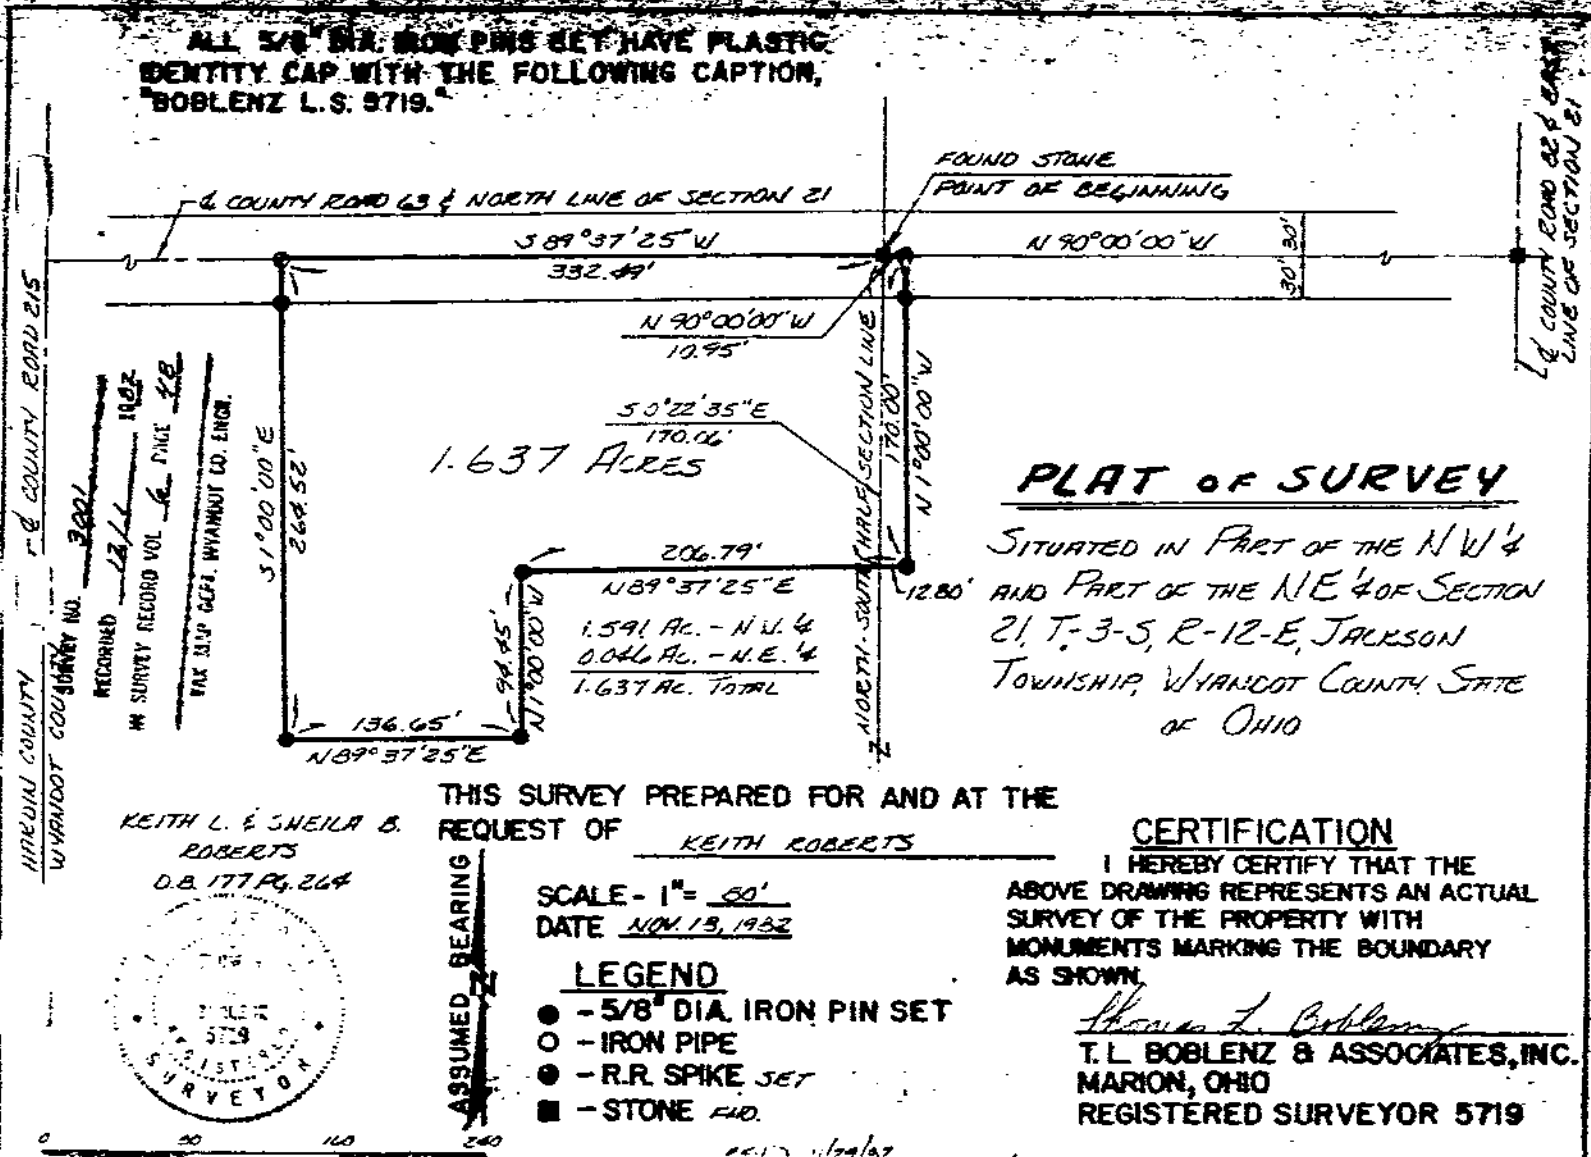

PLAT OF SURVEY

SITUATED IN PART OF THE NW 1/4
AND PART OF THE NE 1/4 OF SECTION
21, T.3-S, R.12-E, JACKSON
TOWNSHIP, WYANDOT COUNTY, STATE
OF OHIO

THIS SURVEY PREPARED FOR AND AT THE
REQUEST OF KEITH ROBERTS

CERTIFICATION

I HEREBY CERTIFY THAT THE
ABOVE DRAWING REPRESENTS AN ACTUAL
SURVEY OF THE PROPERTY WITH
MONUMENTS MARKING THE BOUNDARY
AS SHOWN.

Thomas L. Boblenz
T.L. BOBLENZ & ASSOCIATES, INC.
MARION, OHIO
REGISTERED SURVEYOR 5719

SCALE - 1" = 80'
DATE NOV. 15, 1982

LEGEND

- - 5/8" DIA. IRON PIN SET
- - IRON PIPE
- - R.R. SPIKE SET
- - STONE FND.

KEITH L. & SHEILA B.
ROBERTS
O.B. 177 P. 264



ASSUMED BEARING