





PLAT OF SURVEY VOL. 6 PAGE 83
ANTRIM TOWNSHIP
WYANDOT COUNTY ✓

PART SE QUARTER, SECTION 6
SCALE: 1"=60' TOWNSHIP 4S RANGE 15E

PERFORMED BY ORDER OF ELIZABETH SANDRIDGE

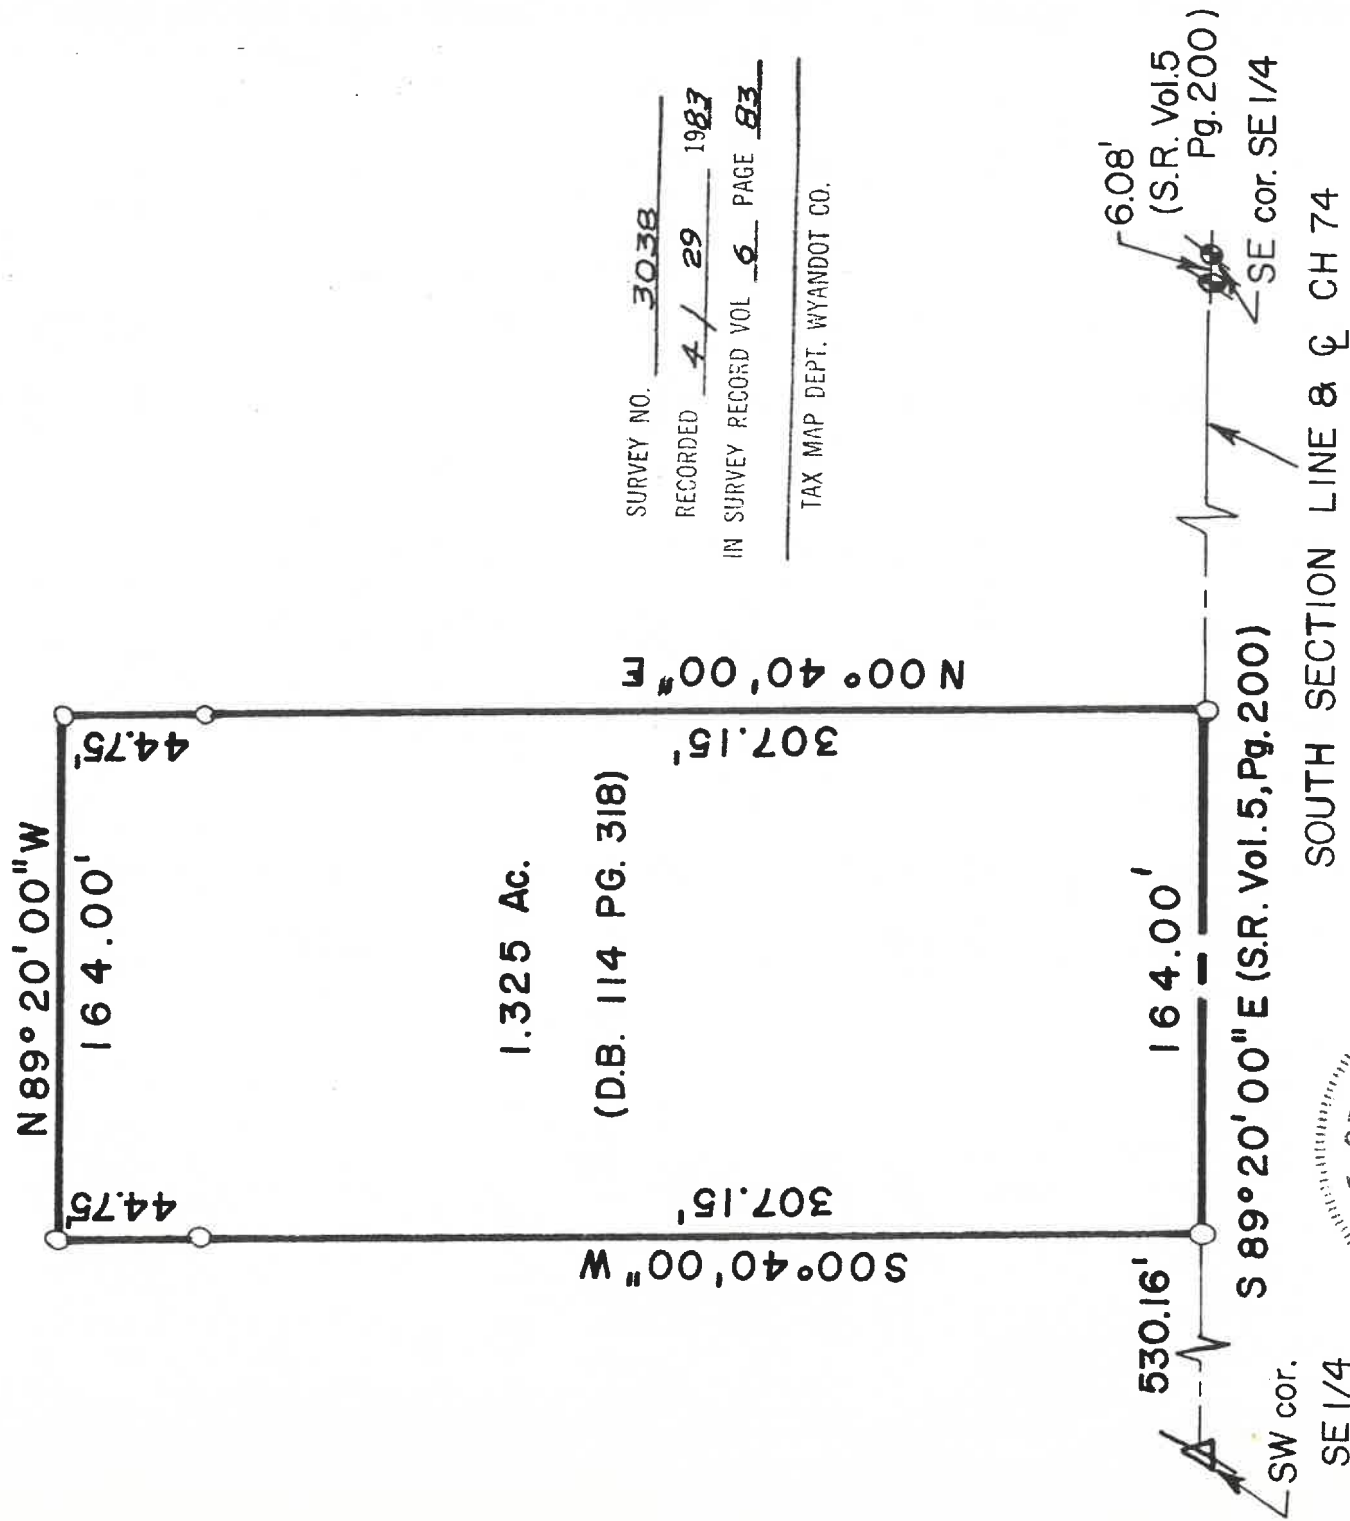

SURVEY NO. 3038
RECORDED 4/29 1987
IN SURVEY RECORDED VOL 6 PAGE 83
TAX MAP DEPT. WYANDOT CO.

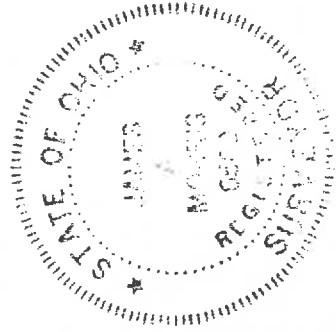

SCALE: 1" = 60'

NOTES:

- ~ STONE & MONUMENT BOX FND.
- ~ IRON PIN FND.
- ~ R.R. SPIKE FND.
- ~ SURVEY NAIL FND.
- ~ R.R. SPIKE SET
- ~ SURVEY NAIL SET
- ~ 5/8" DIAM. REINFORCING ROD SET (with personalized cap)

I CERTIFY THE ABOVE SURVEY TO
BE CORRECT TO THE BEST OF MY
KNOWLEDGE

James A. Morris
JAMES A. MORRIS
REG. SUR. # 6560 DATE 26 April '85