



SURVEY FOR: Romanko Farms

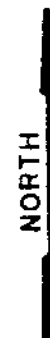

• 2" SPIKE SET
• 3/4" Ø PERSONALIZED PIPE SET
PT. LOTS 1,2,3,13,14,15
PENNINGTON ADD.
VILLAGE OF SYCAMORE

COUNTY: WYANDOT
OHIO

REF.: DEED V. 176, P. 600

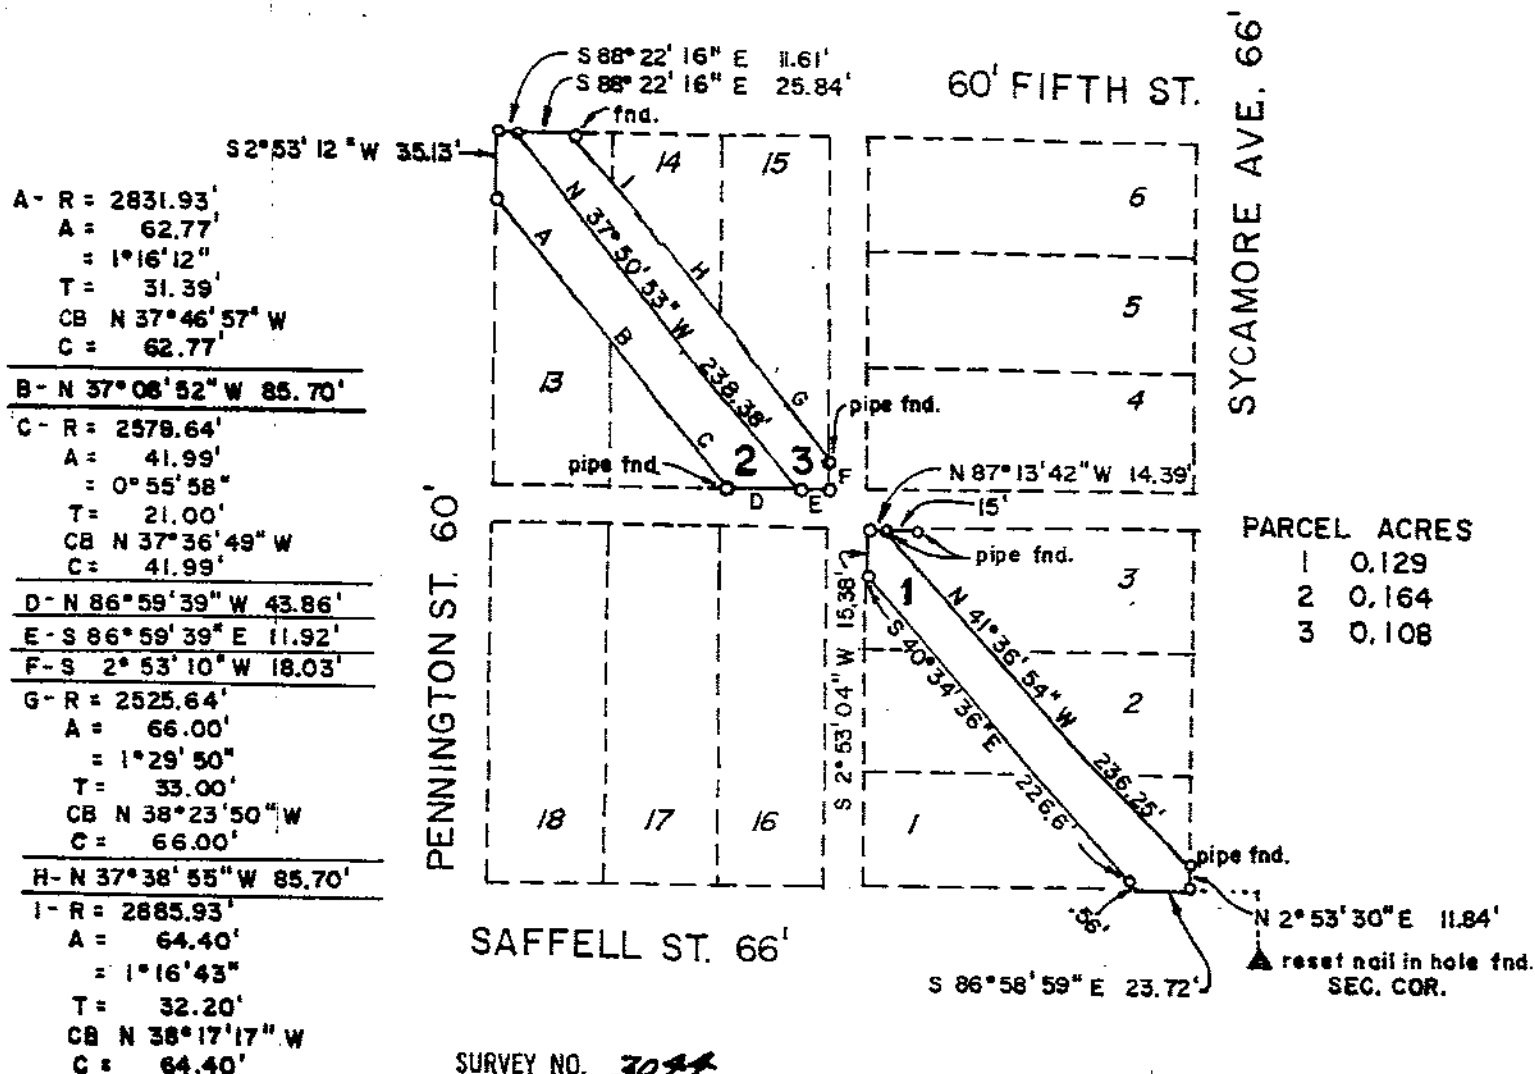

A- R = 2831.93'
A = 62.77'
= 1° 16' 12"
T = 31.39'
CB N 37° 46' 57" W
C = 62.77'

B- N 37° 08' 52" W 85.70'

C- R = 2578.64'
A = 41.99'
= 0° 55' 58"
T = 21.00'
CB N 37° 36' 49" W
C = 41.99'

D- N 86° 59' 39" W 43.86'

E- S 86° 59' 39" E 11.92'

F- S 2° 53' 10" W 18.03'


G- R = 2525.64'
A = 66.00'
= 1° 29' 50"
T = 33.00'
CB N 38° 23' 50" W
C = 66.00'

H- N 37° 38' 55" W 85.70'

I- R = 2885.93'
A = 64.40'
= 1° 16' 43"
T = 32.20'
CB N 38° 17' 17" W
C = 64.40'

SURVEY NO. 3024
RECORDED 5/23 1983
IN SURVEY RECORD VOL 6 PAGE 89

TAX MAP DEPT. WYANDOT CO.

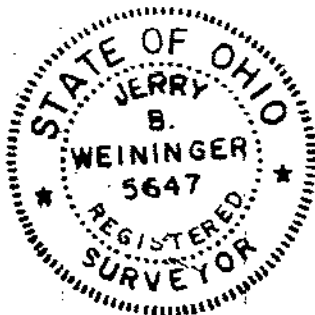

I Hereby Certify The Above Plot To Be True &
Correct According To A Survey.

Made in OCT. 1982
Ohio Registered Surveyor, No. 5647.

By Jerry B. Weininger