


TX MAP COPY


PLAT OF SURVEY FOR
ROBERT WALTER

BEING PART OF THE NORTHWEST QUARTER OF SECTION 34, TOWNSHIP 3 SOUTH, RANGE 12 EAST, OF
JACKSON TOWNSHIP, WYANDOT COUNTY, OHIO

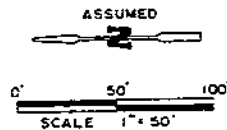

REFERENCE
D.B. 142, PG. 407

- LEGEND
- ▲ STONE FOUND
 - ⊙ RAILROAD SPIKE SET
 - 2 1/8" IRON ROD SET
 - W/ PERSONALIZED CAP

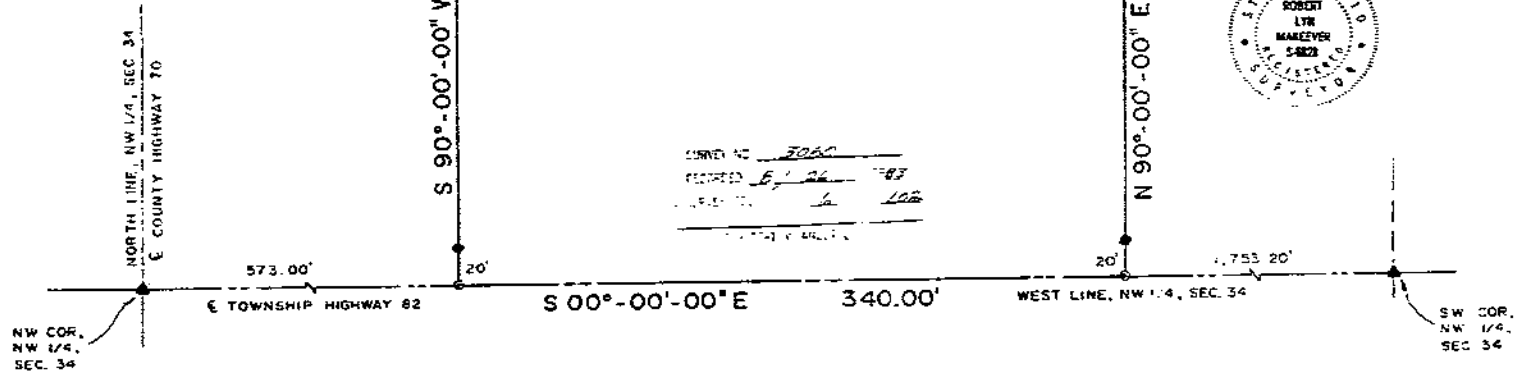

SURVEYOR'S CERTIFICATE

THE UNDERSIGNED HEREBY CERTIFIES TO ROBERT WALTER THAT THE DRAWING HEREIN IS REPRESENTATIVE OF A TRUE AND ACCURATE SURVEY PERFORMED BY MYSELF IN ACCORDANCE WITH THE MINIMUM STANDARDS FOR BOUNDARY SURVEYS IN THE STATE OF OHIO AND THAT ALL INFORMATION SHOWN IS TRUE AND CORRECT TO THE BEST OF MY KNOWLEDGE AND BELIEF.

Robert Lyn Makeever
 ROBERT LYN MAKEEVER, P.E., P.S.
 REGISTERED SURVEYOR NO. 6828
 DATE: AUGUST 20, 1983



ORDER NO. 3060
 RECORDED 5-26-83
 INDEXED 6-10-83

VOL. 6 PAGE 102

TX MAP COPY