

PLAT OF SURVEY
PITT TOWNSHIP

WYANDOT COUNTY

PART NW QUARTER, SECTION 25
SCALE: 1"=60' TOWNSHIP 3S RANGE 14E

PERFORMED BY ORDER OF HAROLD TIVENAN


PITT
26-3-14

TAX MAP COPY

REF:

D.B. VOL. 141 PG. 227
VOL. 152 PGS 641, 643
SR VOL. 3 PG. 476
" " 194
VOL. 4 PG. 50
" " 91
VOL. 5 PG. 30
" " 114

SURVEY NO. 3117
RECORDED 7-25 1984
INDEXED RECORD VOL. 6 PAGE 121
TAX MAP WYANDOT CO.

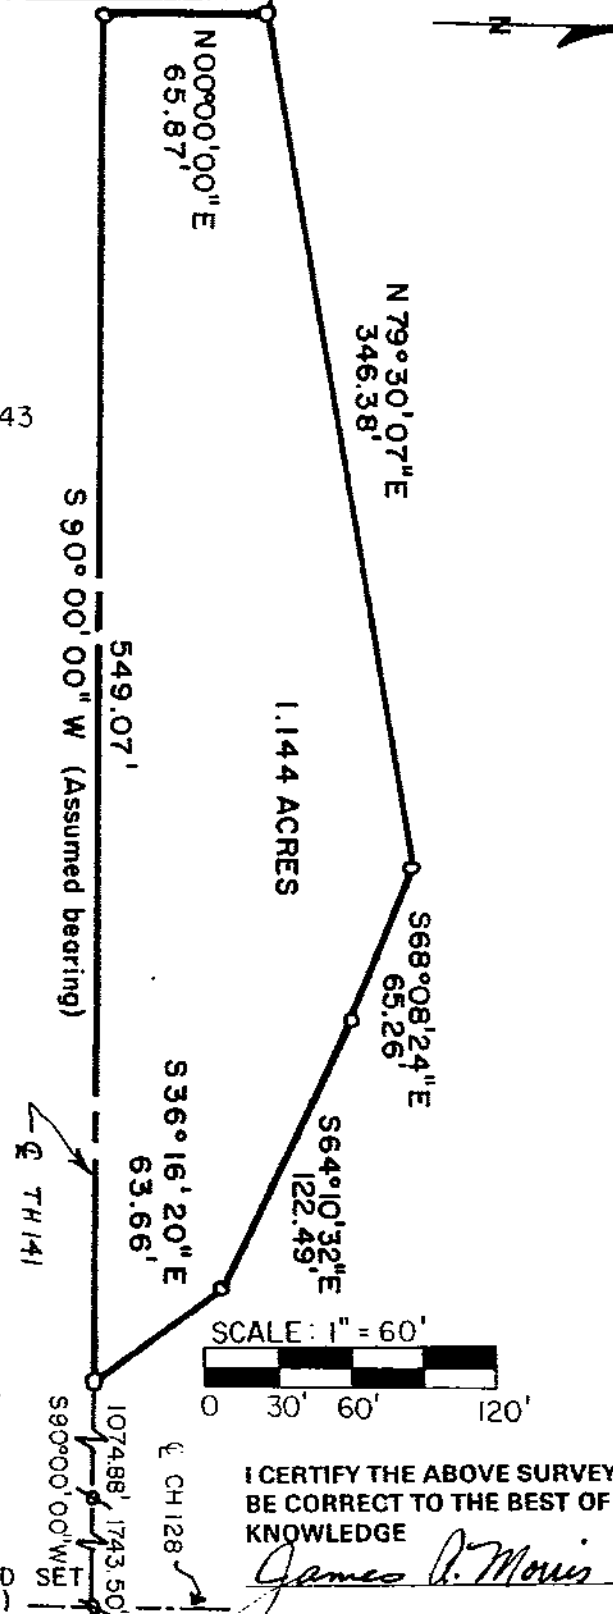

NOTES:

- Δ ~ STONE & MONUMENT BOX FND.
- ⊗ ~ IRON PIN FND.
- ⊗ ~ R.R. SPIKE FND.
- ⊗ ~ SURVEY NAIL FND.
- ⊗ ~ R.R. SPIKE SET
- ~ SURVEY NAIL SET
- ~ 5/8" DIAM. REINFORCING ROD SET (with personalized cap)

SCALE: 1"=60'
0 30' 60' 120'

I CERTIFY THE ABOVE SURVEY TO
BE CORRECT TO THE BEST OF MY
KNOWLEDGE

James A. Morris

JAMES A. MORRIS

REG. SUR. # 6580 DATE 13-6-84

PAGE 141 VOL. 6