


TAX MAP COPY

JACKSON
2-3-12
VOL. 8
PG. 153

SURVEY NO. 3119
RECORDED SECT. 4 1984
JACKSON RECORDS VOL. 6 PAGE 153
TAX MAP DEPT WYANDOT CO.

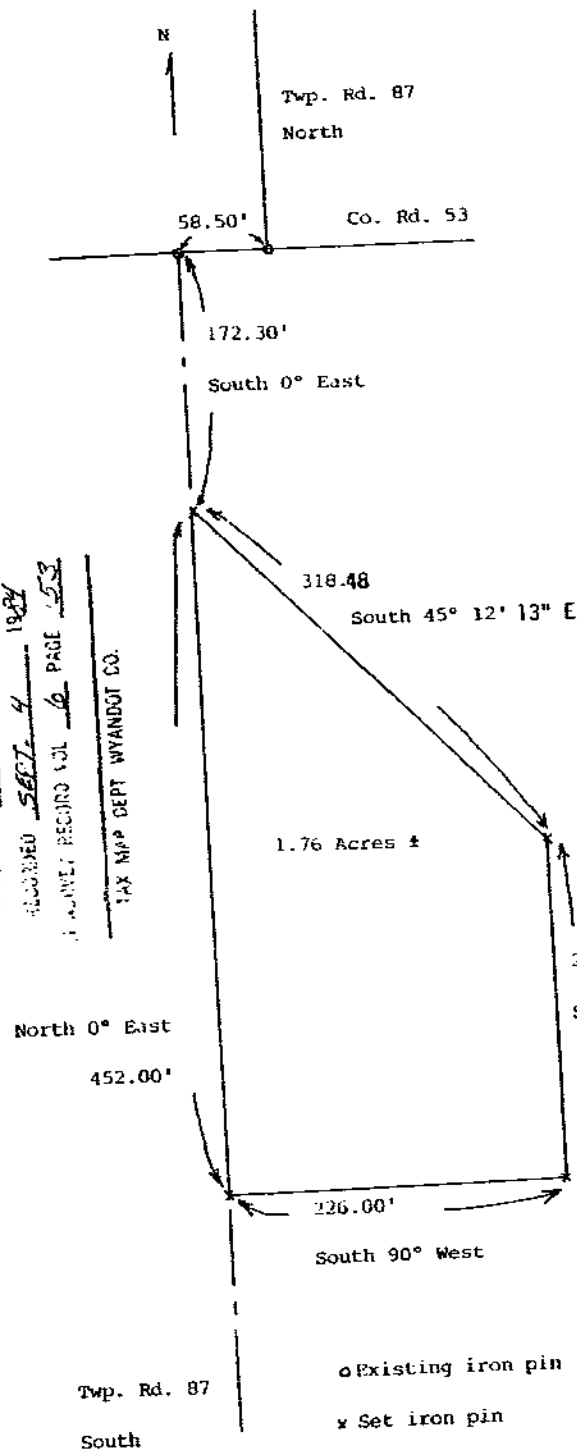

o Existing iron pin
x Set iron pin

0 50 100
SCALE 1" = 100'

Building Plat of Mildred Liles
Being a part of acreage recorded in Vol
164 pages 616 - 617
Being a part of Section 2 Township 3 South ,
Range 12 East, Jackson Twp. Wyandot Co., Ohio
Direction of Twp Rd. 87 South and North
Established perpendicular to existing pins
located in Co. Rd. 53 at intersections of
Twp. Rd. 87 North and South

I Hereby certify the above plat and survey
to be correct as prepared by me this 25 th
day of August, 1984.

Marlin Minich
Marlin Minich

Registered Surveyor # 6625



Marlin Minich P.S. P.E.

Engineering , Surveying
601 West North St.
Ada, Ohio 45810

Drawn by *MDM* Date 8/25/84

Scale 1" = 100' Checked *MDM*

Job : Liles, Mildred