

VOL 6 PAGE 173




PLAT OF SURVEY
CRANE TOWNSHIP
WYANDOT COUNTY

PT. INLOTS 274 & 291
City of Upper Sandusky

PART _____ QUARTER, SECTION 32
SCALE: 1"=30' TOWNSHIP 2S RANGE 14E

PERFORMED BY ORDER OF MRS. HARRY MICK

E. FINLEY ST. (82.5' R/W)

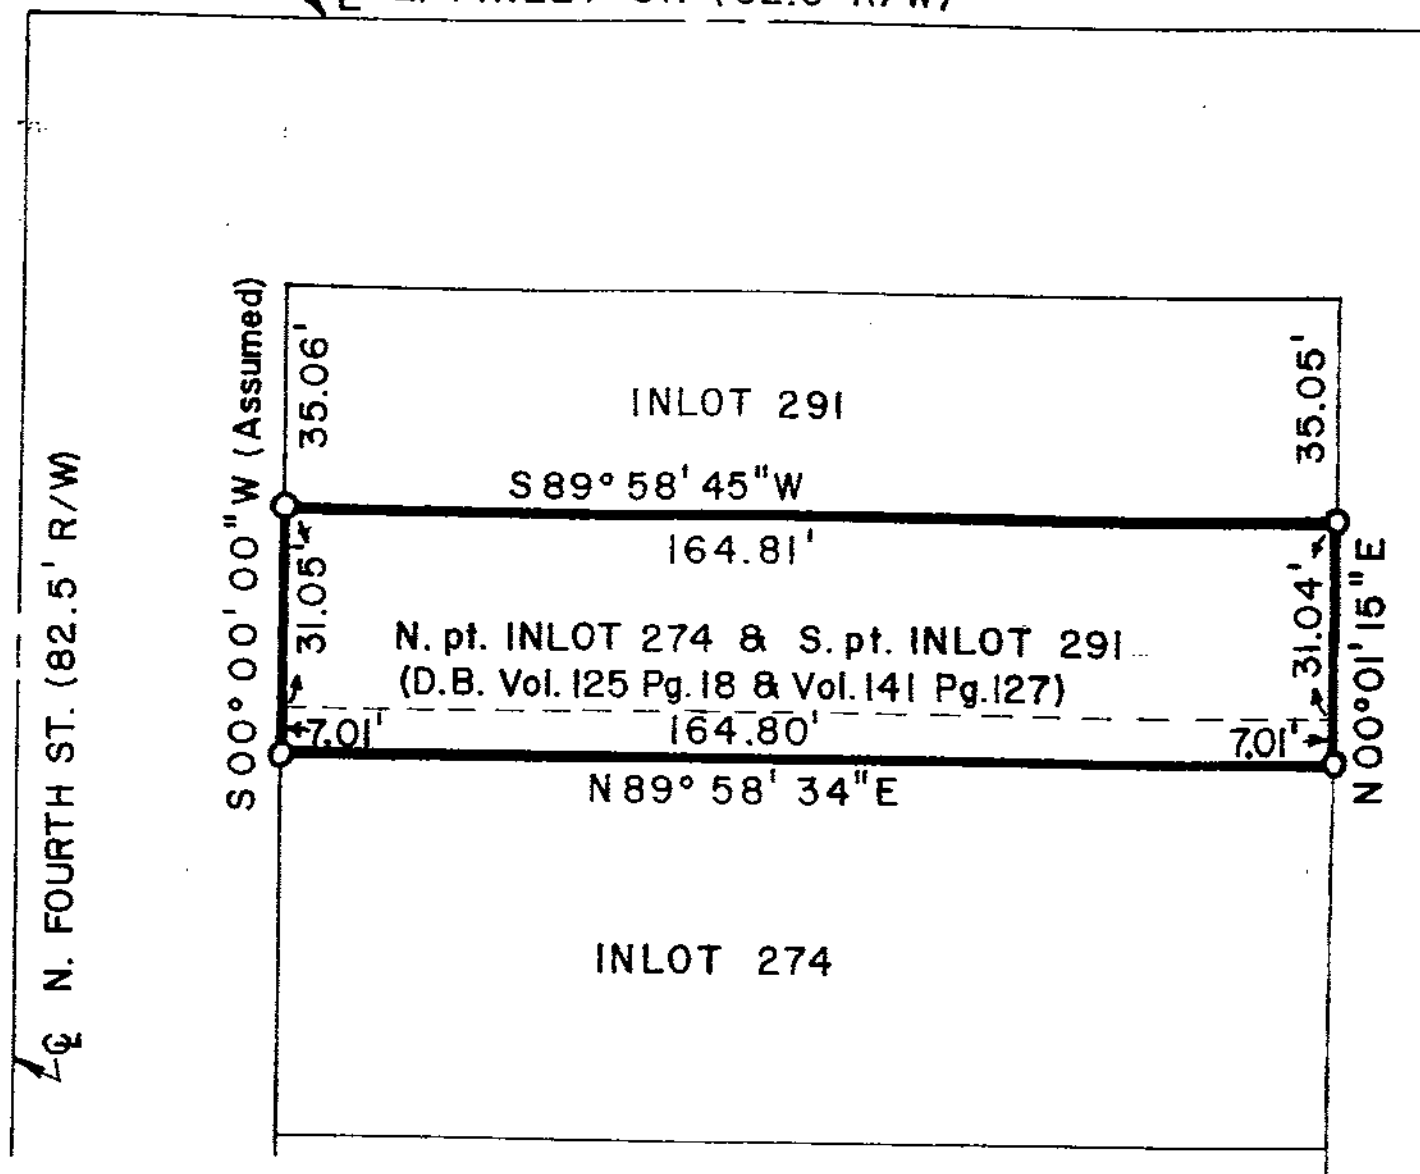

SURVEY NO. 3140
RECORDED 11-15 1984
IN SURVEY RECORD 6 PAGE 173
TOWN MAP DEPT. WYANDOT CO.

NOTES:

- Δ ~ STONE & MONUMENT BOX FND.
- ⊗ ~ IRON PIN FND.
- ⊗ ~ R.R. SPIKE FND.
- ⊗ ~ SURVEY NAIL FND.
- ⊗ ~ R.R. SPIKE SET
- ~ SURVEY NAIL SET
- ~ 5/8" DIAM. REINFORCING ROD SET (with personalized cap)

SCALE: 1" = 30'



I CERTIFY THE ABOVE SURVEY TO
BE CORRECT TO THE BEST OF MY
KNOWLEDGE

James A. Morris

JAMES A. MORRIS
REG. SUR. # 6500

ES Nov. '84