

PLAT OF SURVEY


MIFFLIN TOWNSHIP

WYANDOT COUNTY

PART SW&NW QUARTER, SECTION 24

SCALE: 1"=400' TOWNSHIP 3S RANGE 13E

PERFORMED BY ORDER OF Wm. GILLEN

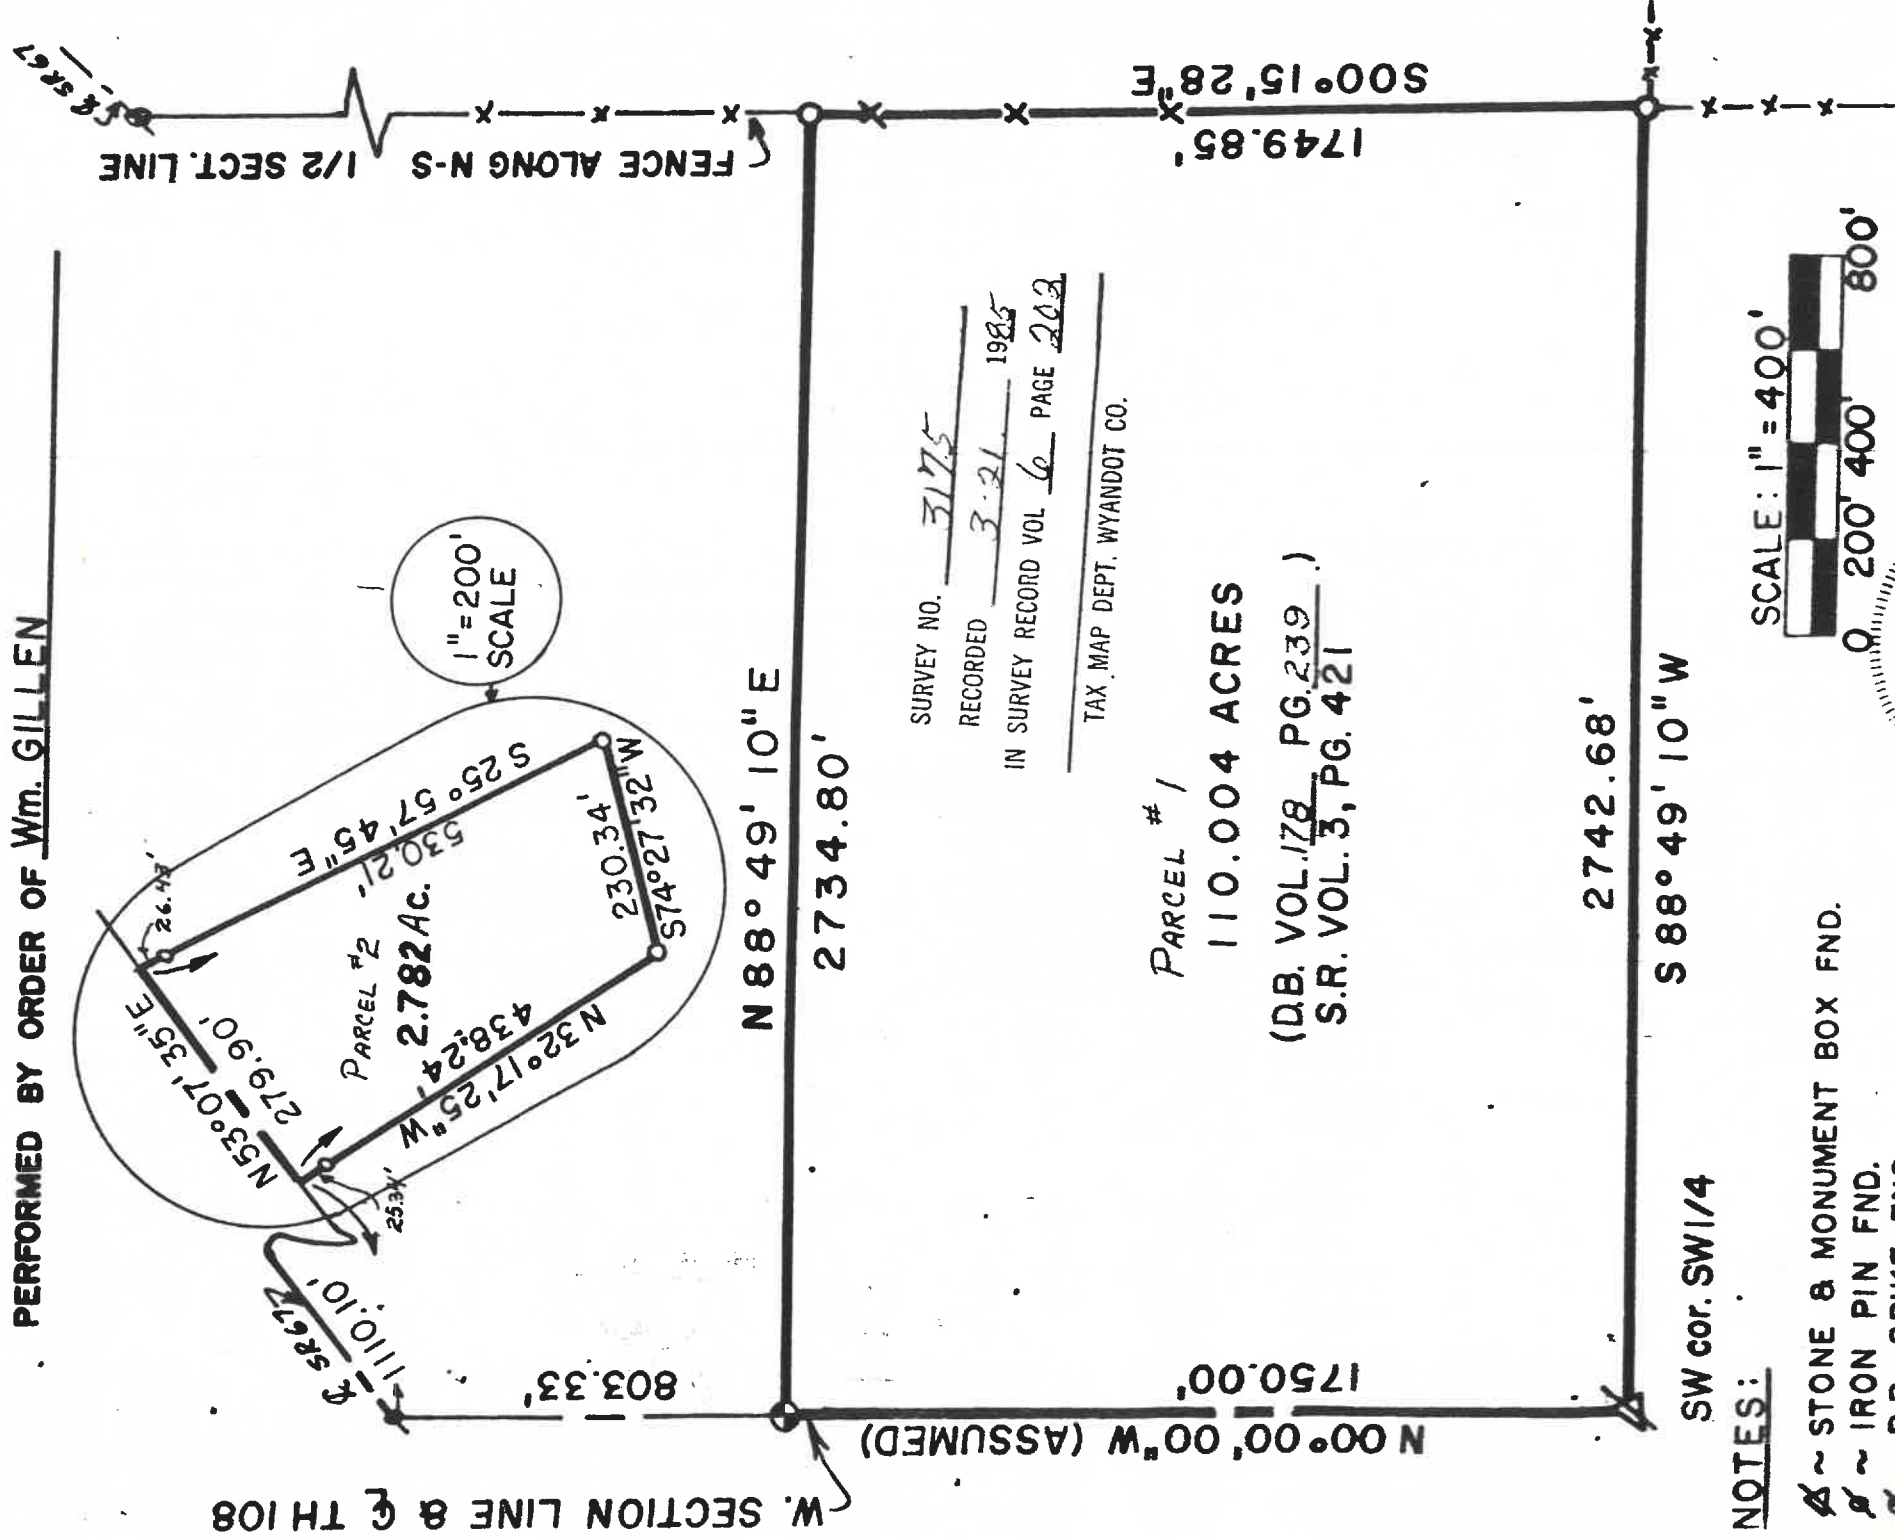

SURVEY NO. 3175
RECORDED 3-21-1985
IN SURVEY RECORD VOL 6 PAGE 202


TAX MAP DEPT. WYANDOT CO.

PARCEL #1
110.004 ACRES
(DB. VOL. 178 PG. 239)
S.R. VOL. 3, PG. 421

NOTES:

- ~ STONE & MONUMENT BOX FND.
- ~ IRON PIN FND.
- ~ R.R. SPIKE FND.
- ~ SURVEY NAIL FND.
- ~ R.R. SPIKE SET
- ~ SURVEY NAIL SET
- ~ 5/8" DIAM. REINFORCING ROD SET (with personalized cap)

SCALE: 1"=400'
0 200' 400' 800'

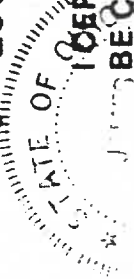

I CERTIFY THE ABOVE SURVEY TO BE CORRECT TO THE BEST OF MY KNOWLEDGE

James A. Morris

JAMES A. MORRIS

REG. SUR. # 8660 DATE 18 March '85

VOL 6 PAGE 202