


PLAT OF SURVEY
CRANE TOWNSHIP
WYANDOT COUNTY
Part NW Quarter, Section 19
Scale: 1" = 200' Township 2s Range 14e

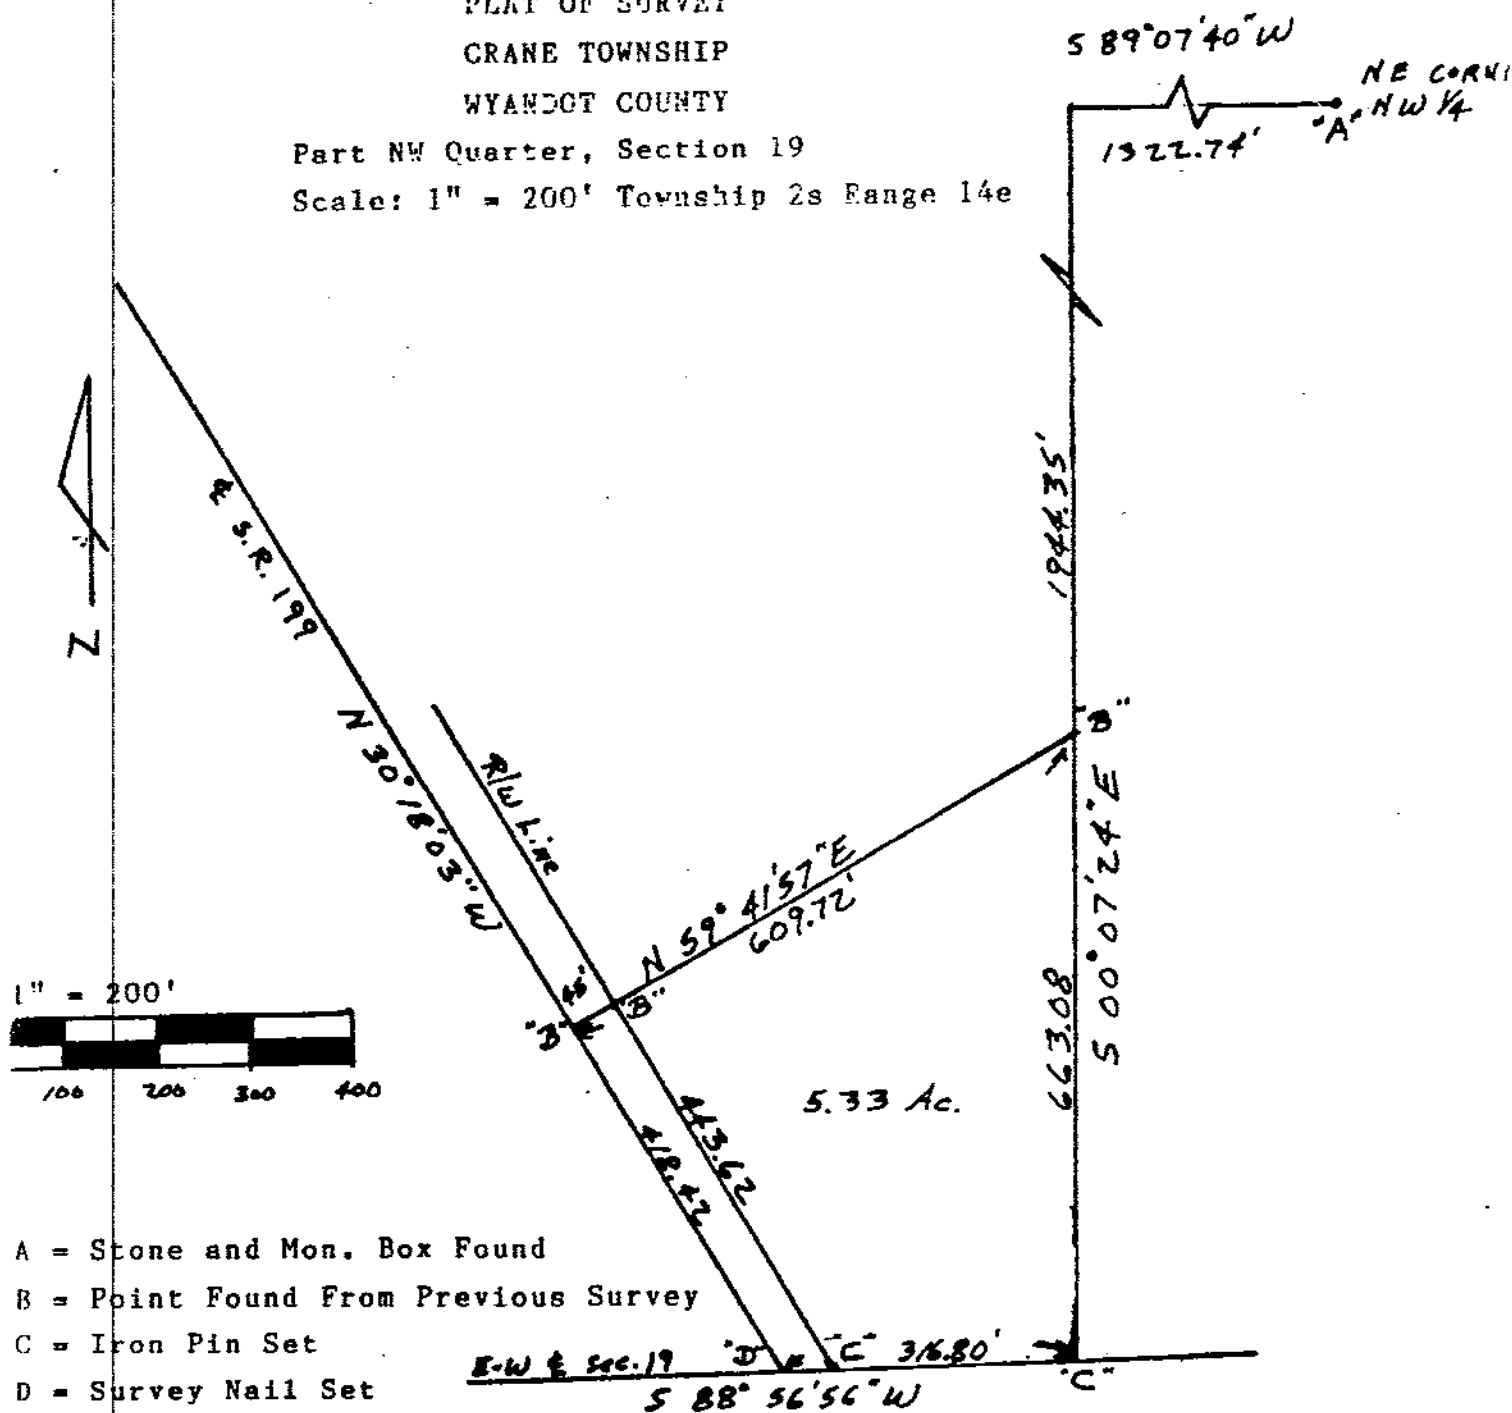

- A = Stone and Mon. Box Found
B = Point Found From Previous Survey
C = Iron Pin Set
D = Survey Nail Set

NOTES: Deed Book Volume 170, Page 723
Survey Record Volume 6, Page 132
Volume 6, Page 152
Wyandot County Clerk of Courts
Journal Entry Case No. 15567

SURVEY NO. 3203
RECORDED 8/11 1985
IN SURVEY RECORD VOL 6 PAGE 227
TAX MAP DEPT. WYANDOT CO.

I hereby certify the accompanying map and the survey which it represents
to be correct to the best of my knowledge and belief.

Date: Dec. 14, 1984

Don M. Hibbard
Registered Surveyor No. 6887

