

BOOTH SURVEY



SURVEY NO. 3210

RECORDED 8-30 1985

IN SURVEY RECORD VOL 6 PAGE 234

TAX MAP DEPT. WYANDOT CO.

PART OF LOT NO. 1 OF J.L. COOK'S
SECOND ADDITION TO THE VILLAGE
OF NEVADA AND SITUATED IN
THE NORTHWEST QUARTER OF
SECTION 3, T.-3-S., R.-15-E., ANTRIM
TOWNSHIP, WYANDOT COUNTY, OHIO

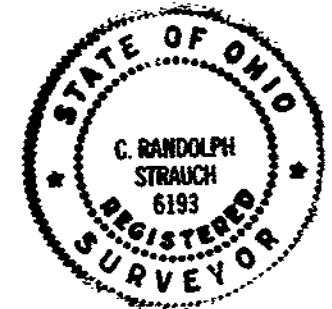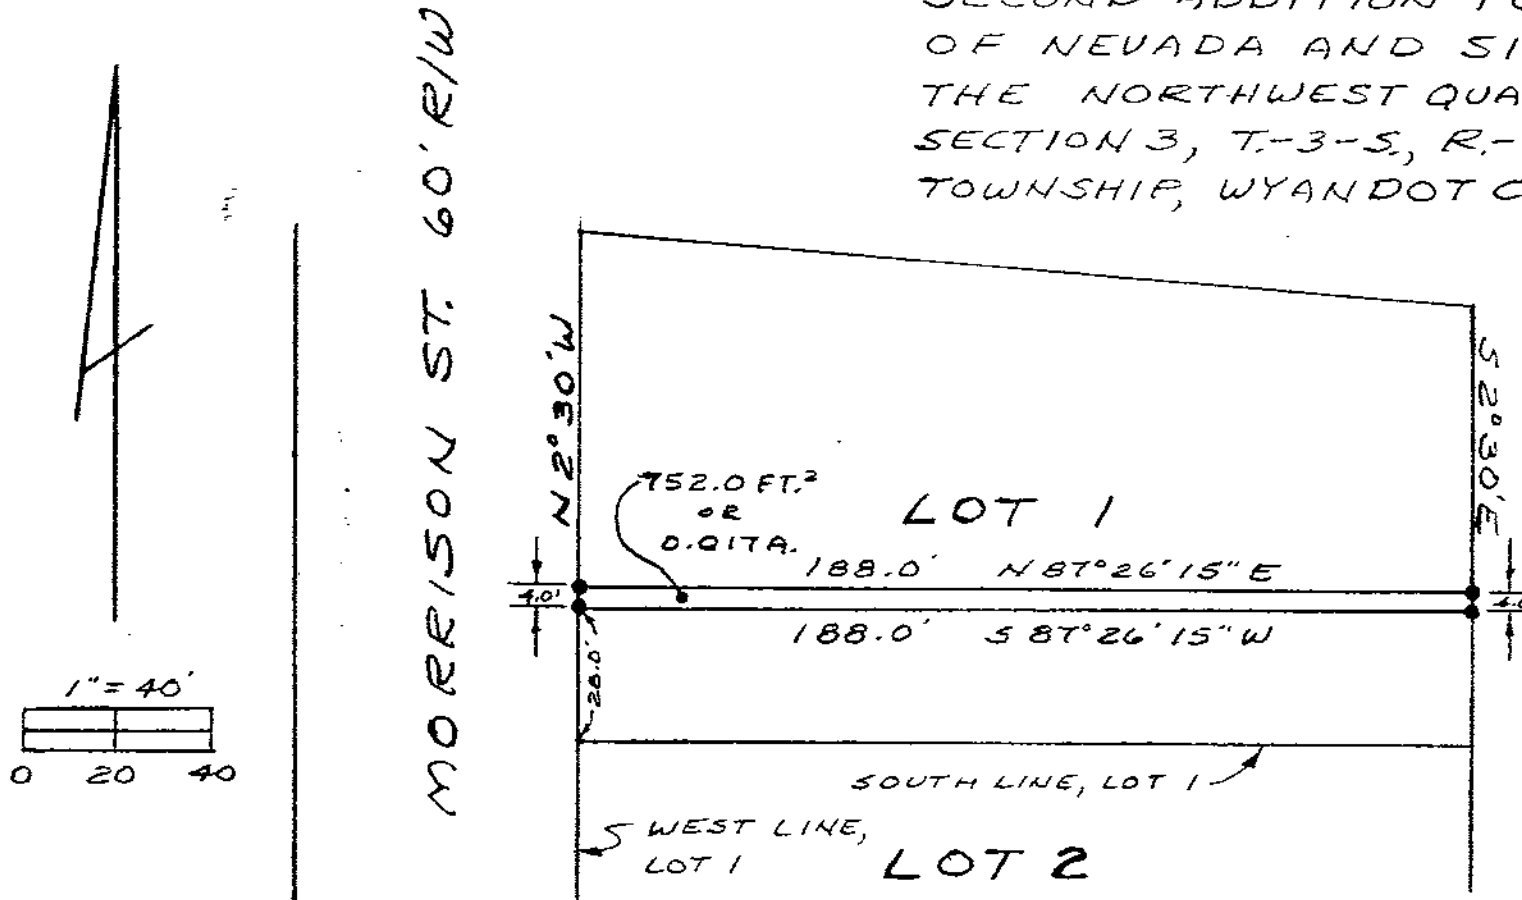

- 5/8" IRON ROD SET WITH CAP
(STRAUCH - PS 6193)

BASIS OF BEARINGS: P.B. 1, PG 55

PRIOR INST. REFERENCE: VOL. 170, PG. 744

Randolph Strauch
RANDOLPH STRAUCH
OHIO REGISTERED
SURVEYOR NO. 6193
AUGUST 17, 1985