


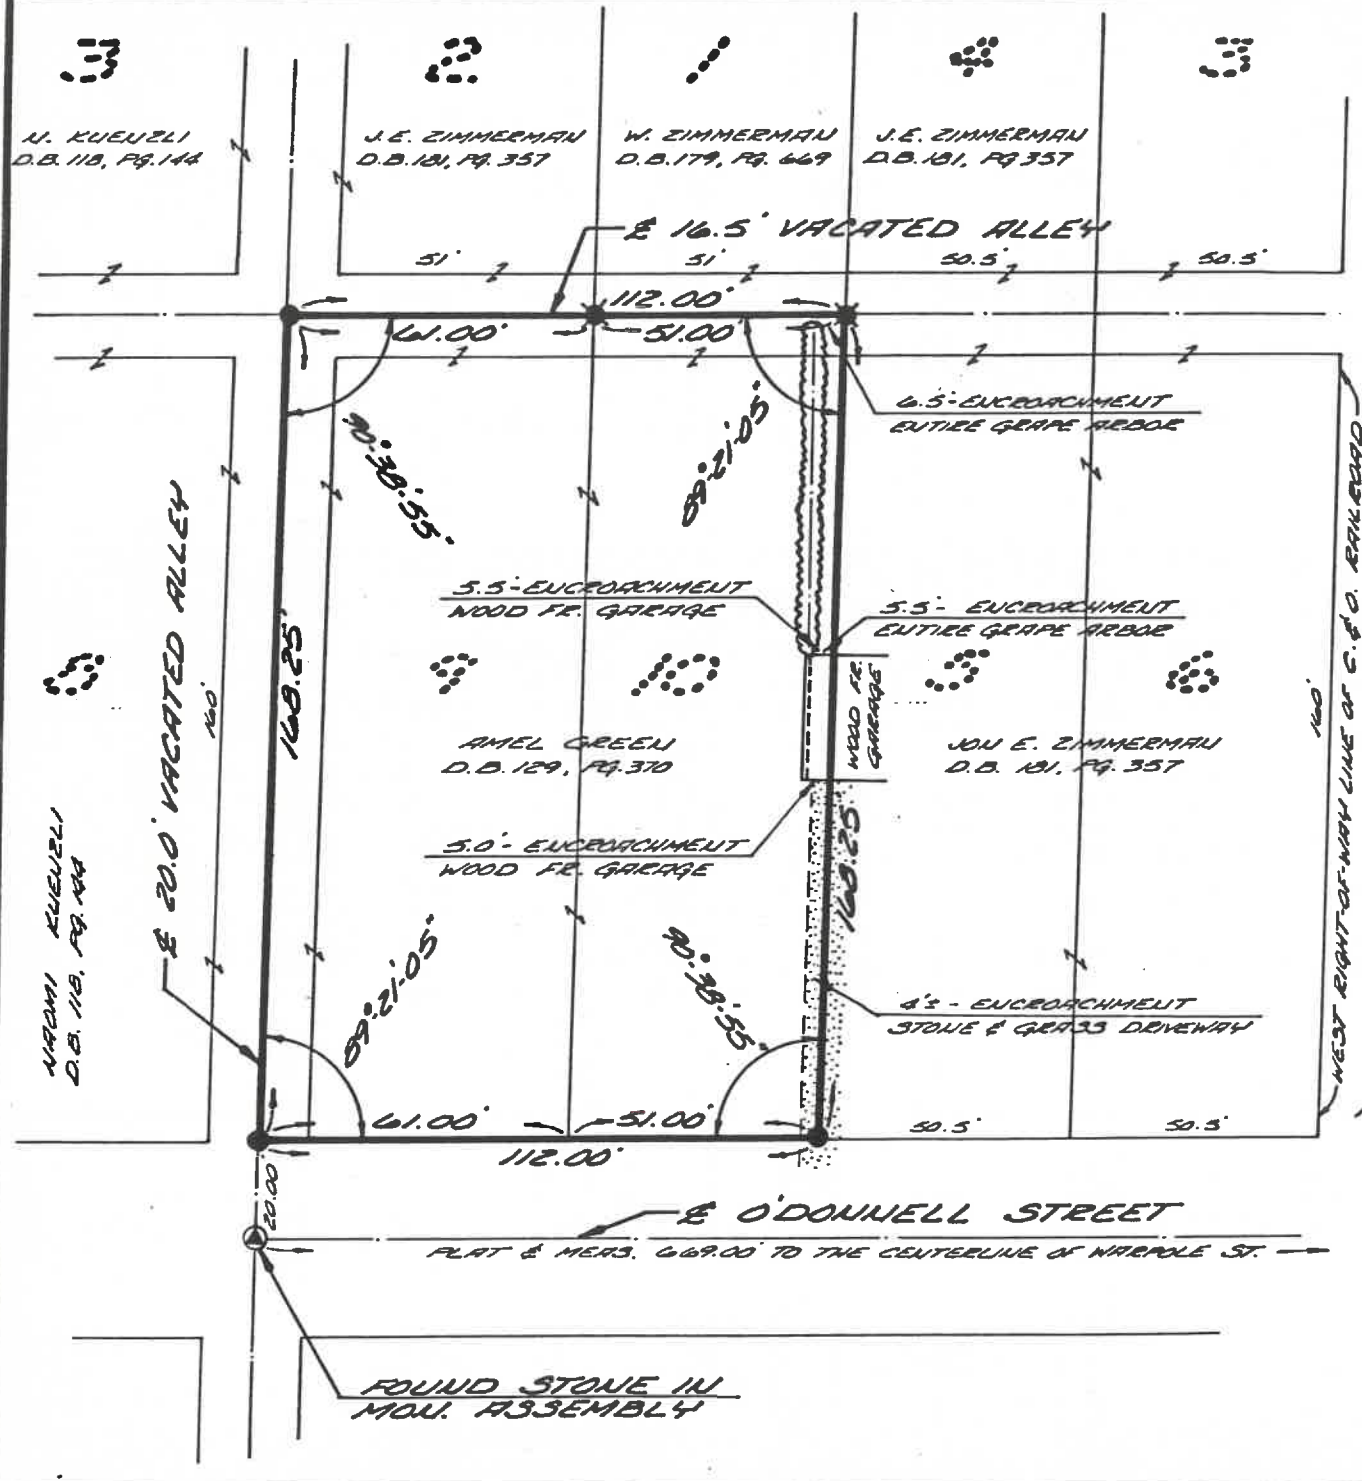

PLAT OF SURVEY FOR AMEL GREEN LOTS 9 & 10 AND PART OF A 16.5' & 20' WIDE VACATED ALLEYS IN GRAHAM AND ZOLLAR'S ADDITION TO THE CITY OF UPPER SANDUSKY, WYANDOT COUNTY, STATE OF OHIO

LEGEND

- - ROUND STONE IN MON. ASSEMBLY
- - ROUND CAPPED IRON PIN STAMPED E.L.M. 6828
- - SET 3/8" DIA. IRON PIN

NOTE: ALL 3/8" DIA. IRON PINS SET ARE 30" LONG #5 REIN. RODS HAVING ORANGE COLORED PLASTIC CAPS STAMPED "NORRIS" IN BLACK. 5-6835

SURVEY NO. 3216
 RECORDED 9-16 1985
 IN SURVEY RECORD VOL 6 PAGE 239
 TAX MAP DEPT. WYANDOT CO.

BEARING REFERENCE - SURVEY NO. 6, PG. 75

SCALE 1" = 30'

CERTIFICATION

I HEREBY CERTIFY THAT THIS DRAWING REPRESENTS A SURVEY OF THE PROPERTY MADE ON AUGUST 13, 1985 AND THAT I HAVE FOUND AND/OR SET THE MONUMENTS AS SHOWN.

John J. Norris
 JOHN J. (JACK) NORRIS, P.S. 6835
NORRIS SURVEYS
 270 CHESTNUT ST.
 MARION, OHIO 43302
 PHONE (614) 382-9799

STATE OF OHIO
 JOHN J. NORRIS
 5-5835
 REGISTERED SURVEYOR

ASSISTANT - STEVE NORRIS	DATE - AUG. 29, 1985	FILE NO. 8401
DWG. BY - J. NORRIS		DWG. NO.