

PLAT OF PROPERTY SURVEY


BILL GILLEN REALTY
LOT 6 AND PART OF LOT 7, McKELVEY'S ADD., VOL. 2, PG. 194
CITY OF UPPER SANDUSKY, WYANDOT COUNTY, OHIO

SURVEY NO. 3228

RECORDED 11-4 1985

IN SURVEY RECORD VOL 6 PAGE 250

TAX MAP DEPT. WYANDOT CO.

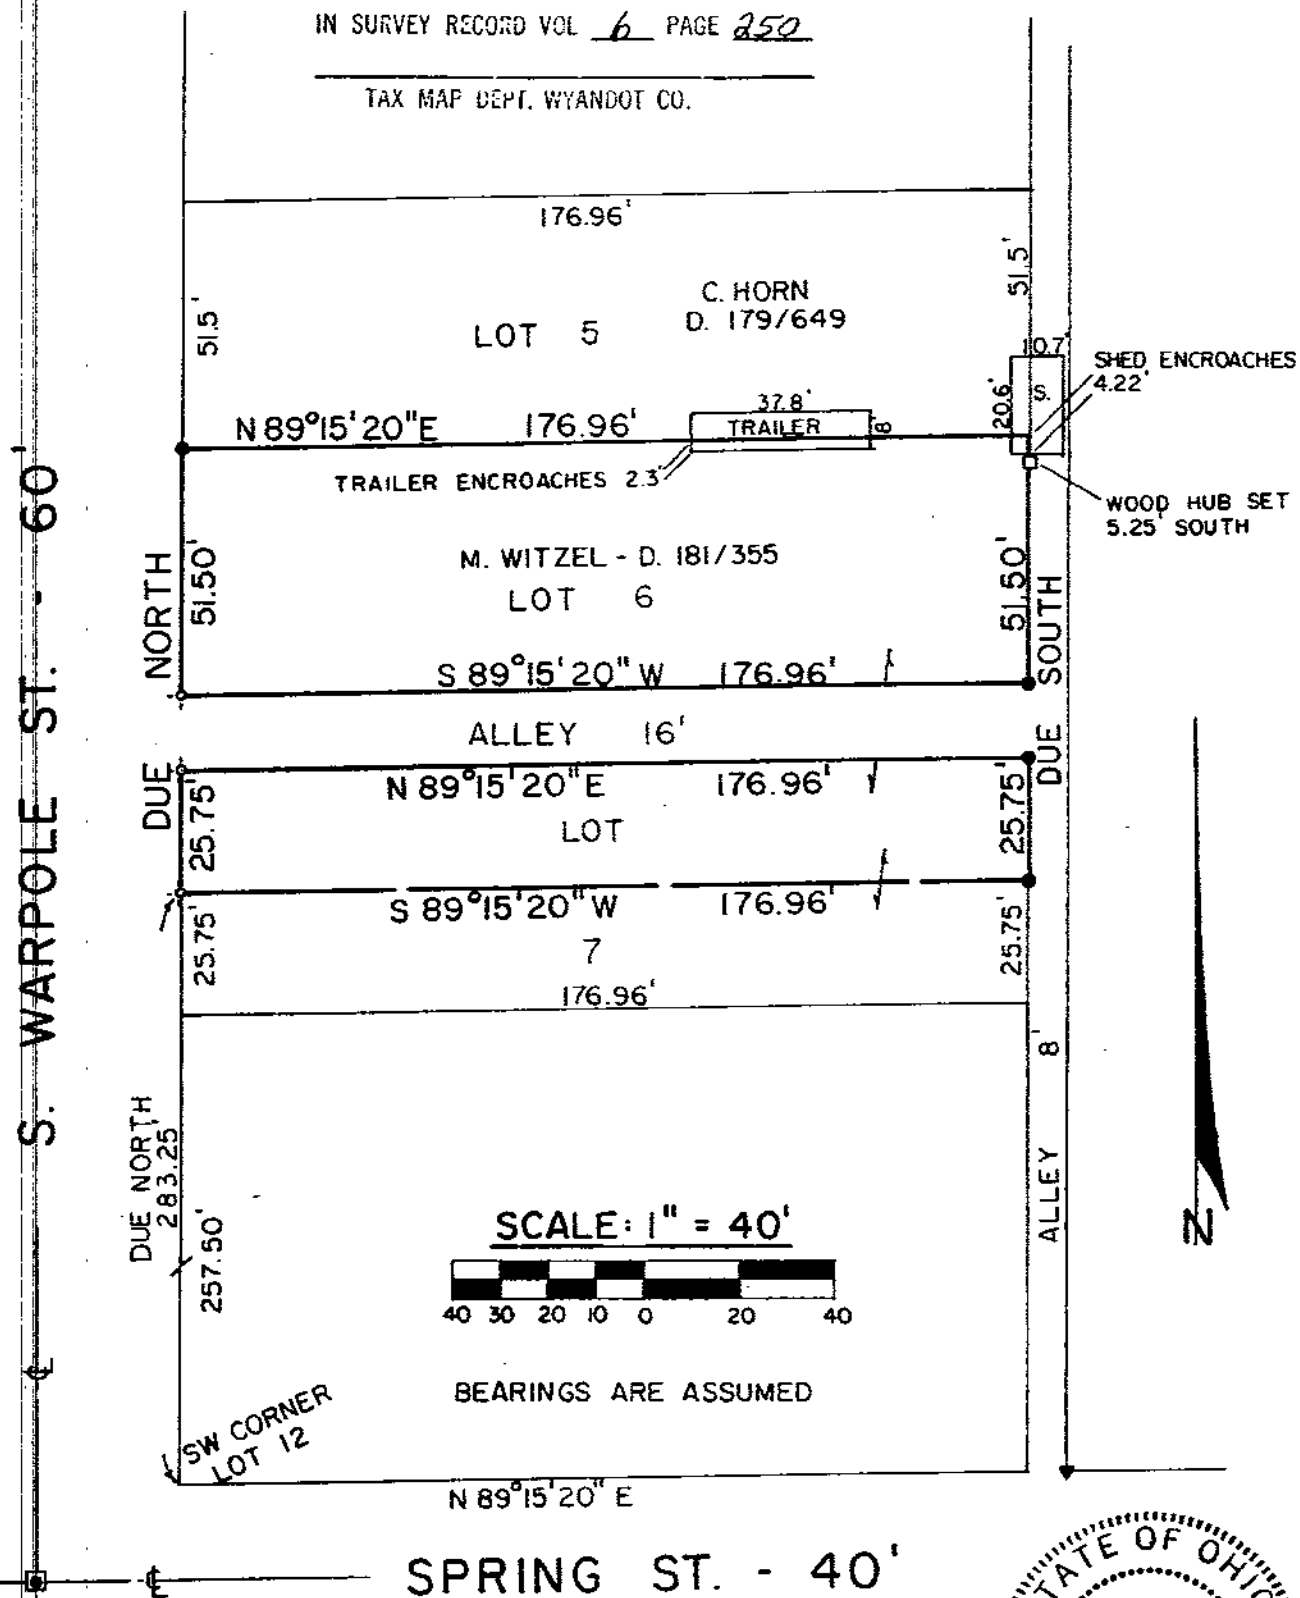

VOL 6 PAGE 250

LEGEND

- ▼ - IRON PIN FOUND
- - IRON PIN IN MONUMENT BOX FOUND
- ⊕ - DRILLHOLE AND CROSS SET
- - 5/8" IRON PIN SET WITH
CAP STAMPED "6687, 6991"

PREPARED BY
F. E. KROCKA & ASSOCIATES

Raymond G. Lenczowski
RAYMOND G. LENCZOWSKI
REGISTERED OHIO SURVEYOR NO. 6687
DATE: OCTOBER 31, 1985

