

VOL 6 PAGE 255 PLAT OF PROPERTY SURVEY

JEFFREY ROTH


PART OF THE SOUTHWEST QUARTER, SECTION TWENTY-SIX (26)
TOWNSHIP TWO SOUTH (2S), RANGE FOURTEEN EAST (14)
CRANE TOWNSHIP, WYANDOT COUNTY, OHIO

SURVEY NO. 3233

RECORDED 11-12 1985

IN SURVEY RECORD VOL 6 PAGE 255

TAX MAP DEPT. WYANDOT CO.

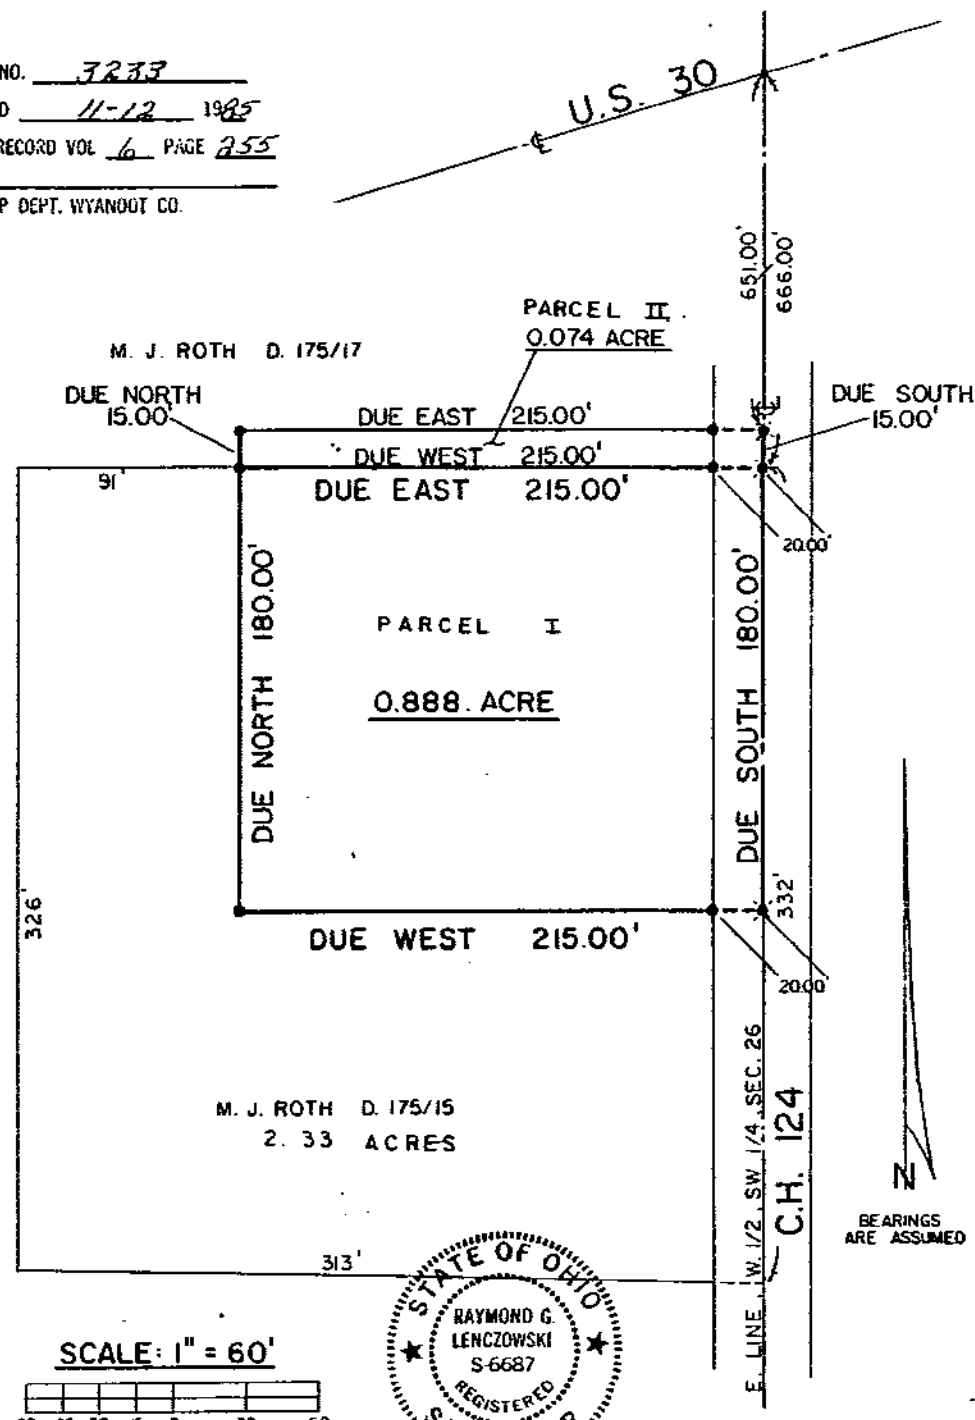

TAX MAP COPY

CRANE
28-2-14

VOL. 6
PG. 255

LEGEND

- SURVEY NAIL SET
- RAILROAD SPIKE SET
- 5/8" IRON PIN SET WITH
CAP STAMPED "6687, 6991"

PREPARED BY

F. E. KROCKA & ASSOCIATES

Raymond G. Lenczowski
RAYMOND G. LENCZOWSKI
REGISTERED OHIO SURVEYOR NO. 6687
DATE: NOVEMBER 8, 1985