


MARTHA JEAN RAUSCH PROPERTY  
PART OF THE NORTHEAST QUARTER, SECTION SEVENTEEN (17)  
TOWNSHIP THREE SOUTH (3S), RANGE FOURTEEN EAST (14E)  
PITT TOWNSHIP, WYANDOT COUNTY, OHIO

PITT  
17-3-14  
VOL. 8  
PG. 281

TAX MAP COPY

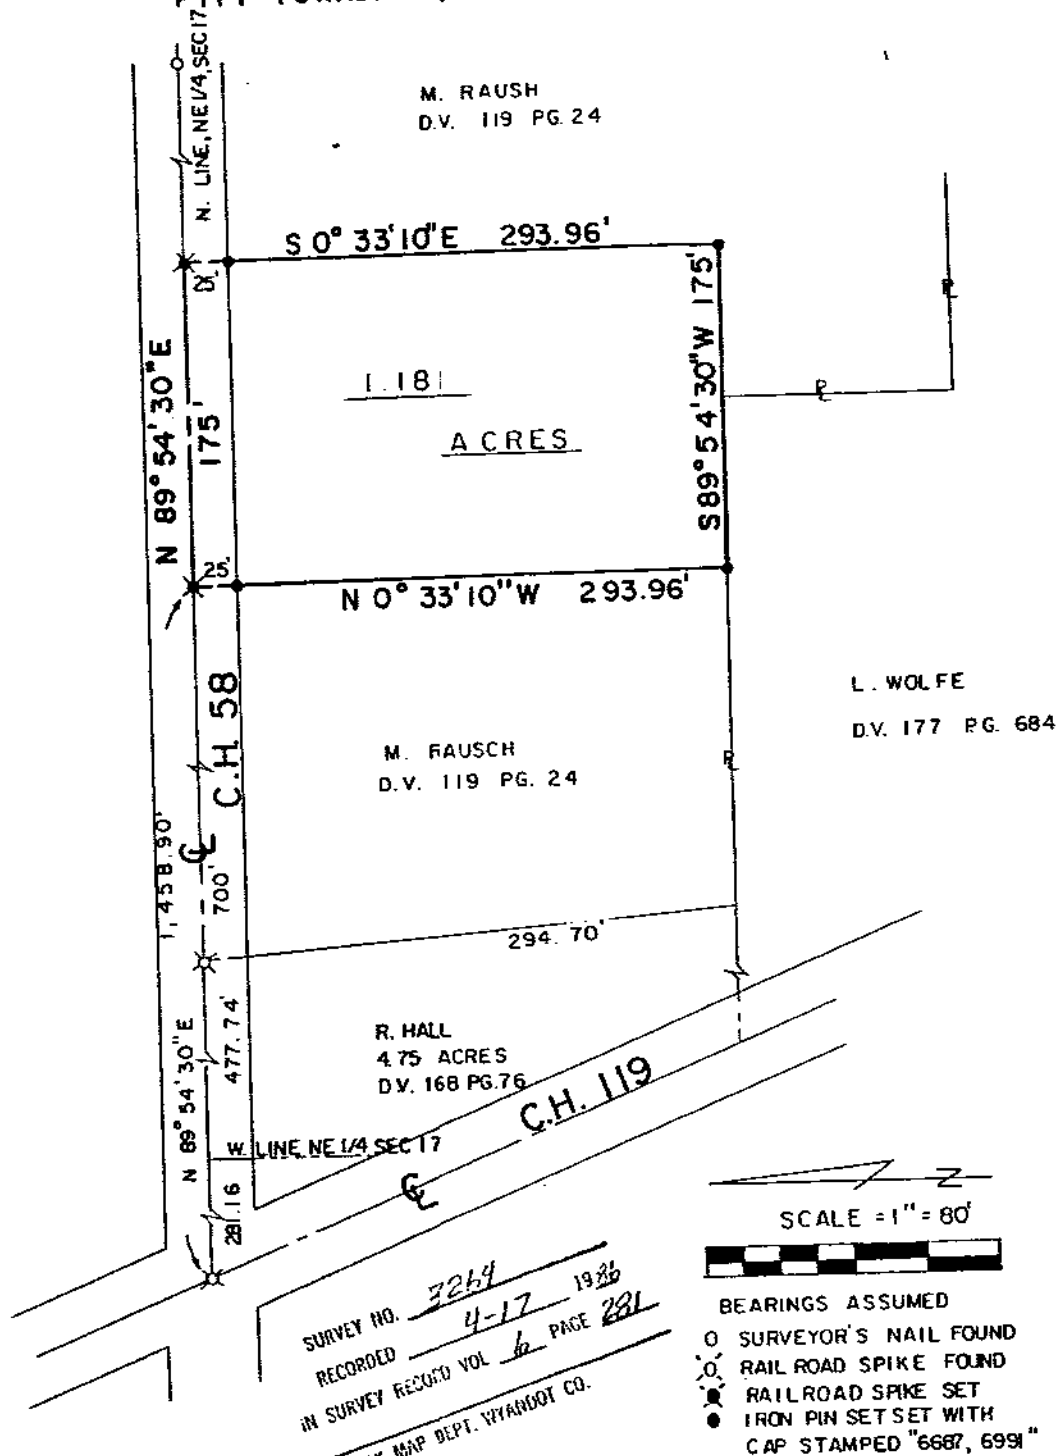

SURVEY NO. 3264 1986  
RECORDED 4-17  
IN SURVEY RECD VOL 6 PAGE 281  
TAX MAP DEPT. WYANDOT CO.

SCALE = 1" = 80'  
BEARINGS ASSUMED  
O SURVEYOR'S NAIL FOUND  
O RAIL ROAD SPIKE FOUND  
O RAILROAD SPIKE SET  
● IRON PIN SET SET WITH  
CAP STAMPED "6687, 6991"

PREPARED BY:  
F.E. KROCKA & ASSOCIATES  
*Raymond G. Lenczowski*  
RAYMOND G. LENCZOWSKI  
OHIO REGISTERED SURVEYOR NO 5687  
DATE: APRIL 11, 1986



VOL 6 PAGE 281