


SPITLER SURVEY

SURVEY NO. 3271
RECORDED MEV 5 1926
IN SURVEY RECORD VOL 6 PAGE 287
TAX MAP DEPT. WYANDOT CO.

SITUATED IN THE SOUTHEAST
QUARTER OF SECTION 34,
EDEN TOWNSHIP, T-2-S, R-15-E,
WYANDOT COUNTY, OHIO

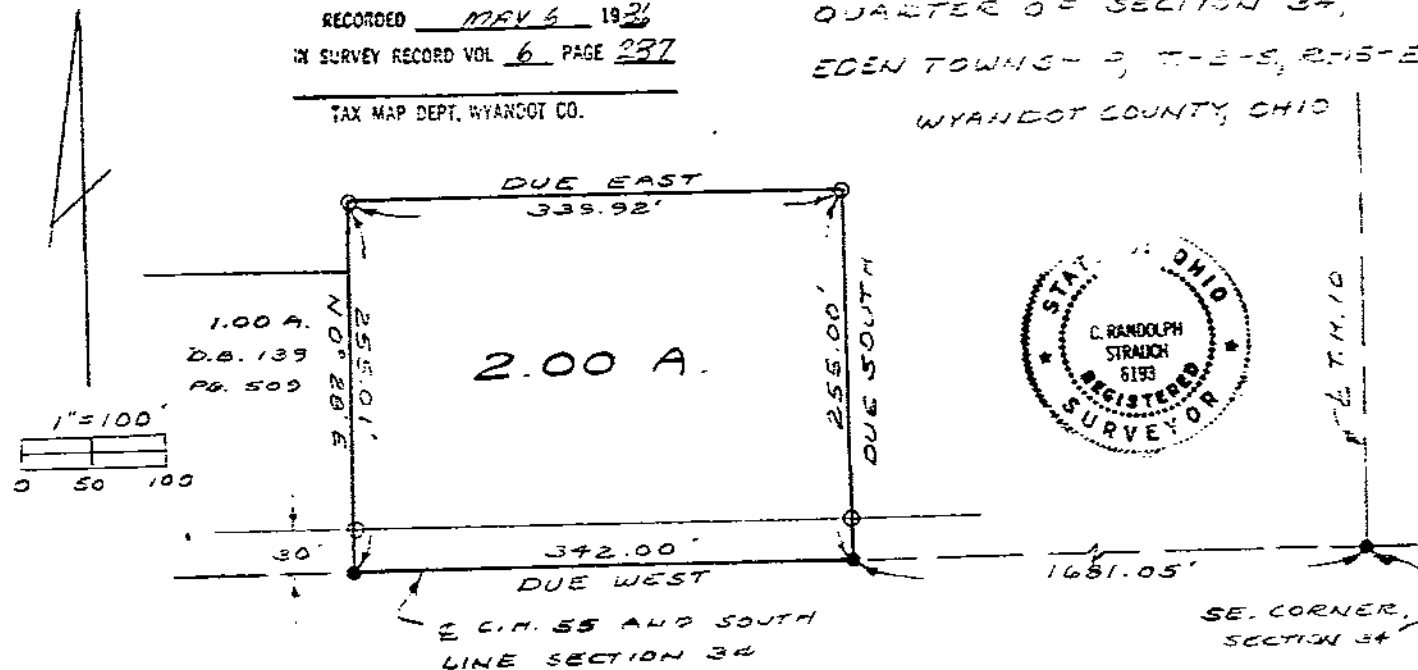

○ 5/8" IRON ROD SET WITH CAP (STRACH-PS 6193)

● RAILROAD SPIKE SET

BEARINGS ARE BASED UPON AN
ASSUMED DIRECTION OF DUE WEST
FOR THE SOUTH LINE OF SECTION 34

Randolph Strach
RANDOLPH STRACH
OHIO REG SURVEYOR
NO. 6193
1926