


MARSEILLES TOWNSHIP TRUSTEES
PART OF THE NORTHWEST QUARTER, SECTION SEVENTEEN(17)
TOWNSHIP FOUR SOUTH(4S), RANGE THIRTEEN EAST(13E)
MARSEILLES TOWNSHIP, WYANDOT COUNTY, OHIO

BEARINGS ARE BASED ON A
SURVEY BY JAMES A. MORRIS,
REG. OHIO SUR. # 6560.
HIGHWAY CURVE INFORMATION
IS BASED ON STATE OF OHIO
RIGHT-OF-WAY PLANS.

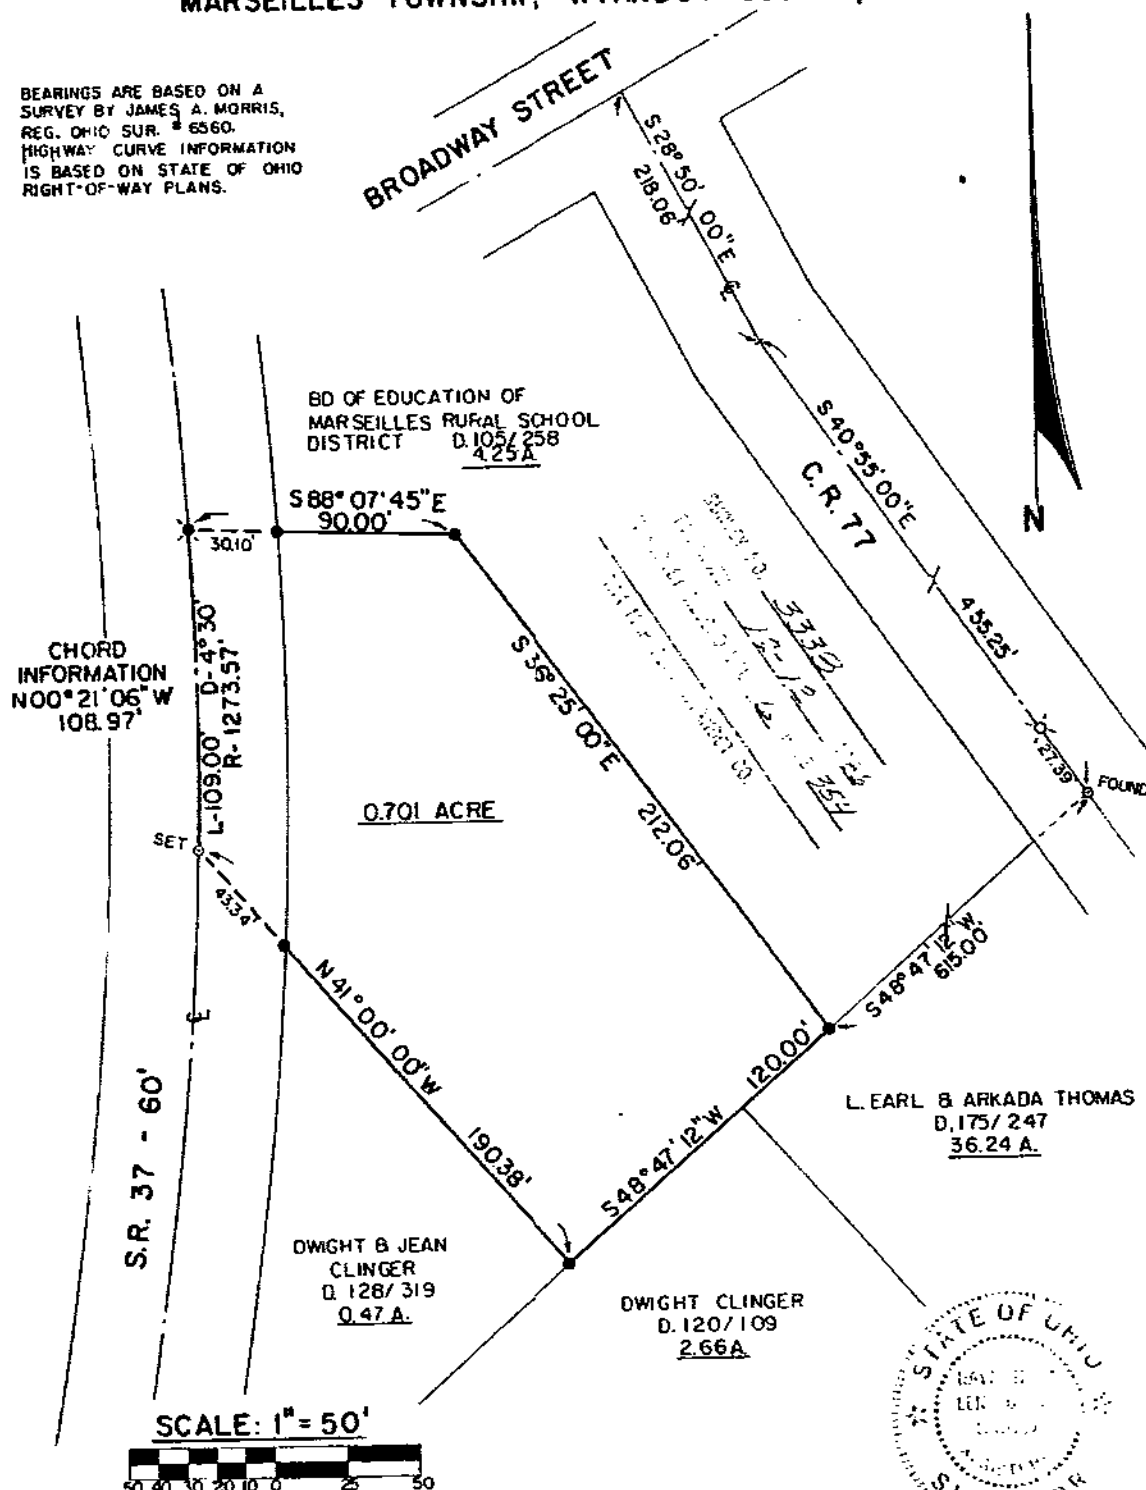

PREPARED BY

F.E. KROCKA & ASSOCIATES

Raymond G. Lenczowski

RAYMOND G. LENCZOWSKI

REGISTERED OHIO SURVEYOR NO. 6687

DATE: DECEMBER 9, 1986