


SURVEY FOR GENE SLAGLE

0' 200'
Scale: 1"=200'

SURVEY NO. 3345 ✓
RECORDED 1-7 1987
IN SURVEY RECORD VOL 6 PAGE 361

TAX MAP DEPT. WYANDOT CO.

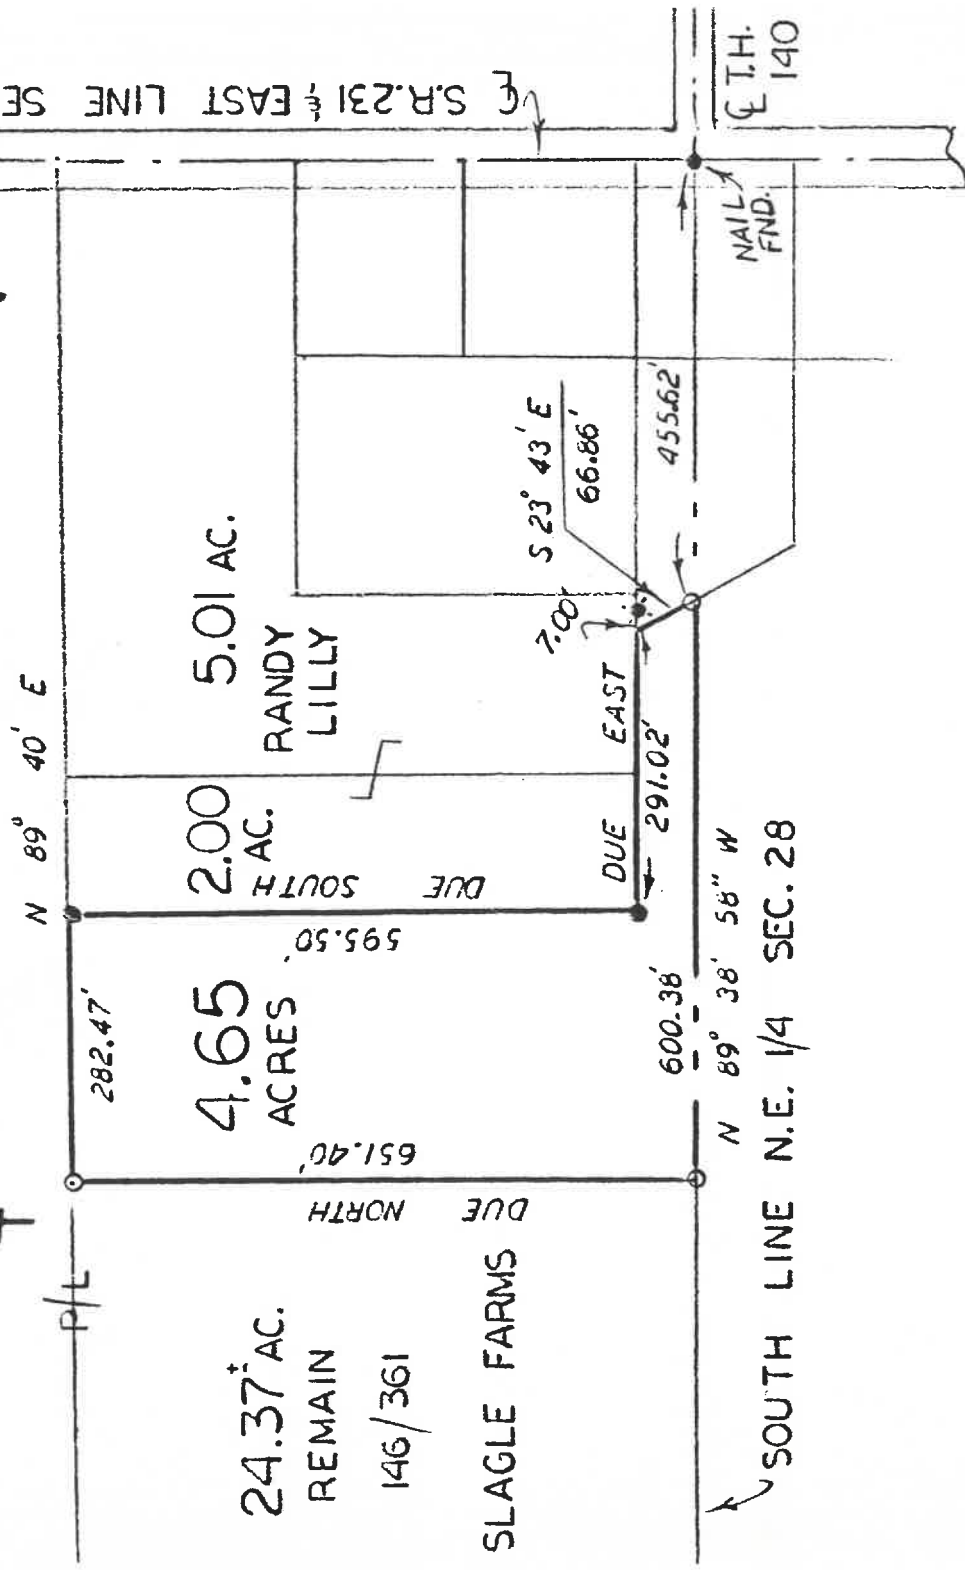

NORTHEAST QUARTER

SECTION 28, TP. 3-S, Rg. 15-E

ANTRIM TOWNSHIP

WYANDOT COUNTY, OHIO

Bearing Reference:


D Plat book 5 Page 362

Legend:

0- 5/8" rebar w/ cap STAMPED
"PS 7016" SET

•- EXISTING 5/8" rebar

•- EXISTING Railroad Spike in tree

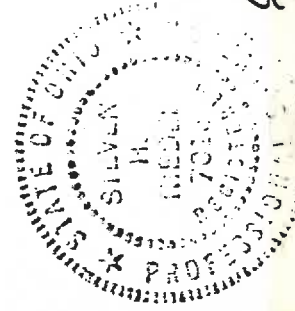

STEVEN H. KNEEL

OHIO REG. SURVEYOR 7016
December 23, 1987