

SURVEY NO. 3361  
RECORDED 19  
SURVEY RECORD VOL 6 PAGE 374

TAX MAP DEPT. WYANDOT CO.

VILLAGE OF CAREY  
R.R. RIGHT-OF-WAY  
SECTION 17 CRAW. TWP.

N

I HEREBY CERTIFY THAT  
THE BELOW SURVEY, PERFORMED  
BY THE WYANDOT COUNTY ENGINEER'S  
OFFICE, IS CORRECT TO THE BEST OF  
MY KNOWLEDGE.

*James A. Morris*  
JAMES A. MORRIS, P.S. #6560  
WYANDOT COUNTY ENGINEER  
SURVEYOR

*Sketch over  
Sketch over  
Sketch over*  
700.96'  
P.O.B.  
50.99'  
N 0°12'10"E

PLANS PREPARED BY THE WYANDOT  
COUNTY ENGINEERS OFFICE:

DRAWN BY V.K.  
CHECKED BY J.W.  
DATE 11-1-86

1027.90'

30.00'

20.00'

826.92'

2.095' ACRE

1.545' ACRE

0.545' ACRE

0.245' ACRE

0.145' ACRE

0.045' ACRE

NOTE:

RIGHT-OF-WAY ESTABLISHED FROM R.R.  
R/W PLANS AND EXISTING FIELD EVIDENCE.

CENTERLINE  
CURVE DATA:

RADIUS = 2028.83'

DEGREE


OF =  $2^{\circ}49'00''$

CURVE

CHORD BEARING & DIST.:

C-N 63°59'55"E, 1016.61'

C-S 67°27'05"W, 821.32'

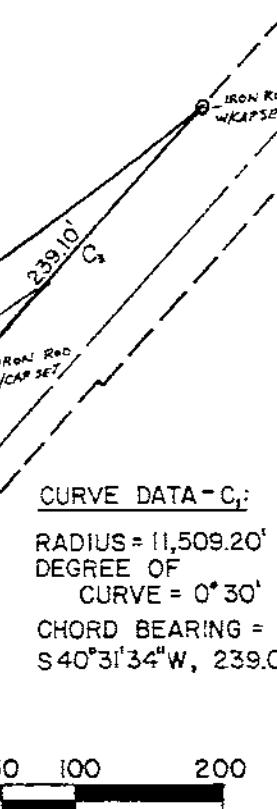

CURVE DATA - C.:

RADIUS = 11,509.20'

DEGREE OF

CURVE =  $0^{\circ}30'$

CHORD BEARING =

S 40°31'34"W, 239.08'

0 50 100 200

SCALE 1"=100'

6 PAGE 374  
VOL