


VOL. 6
PAGE 376

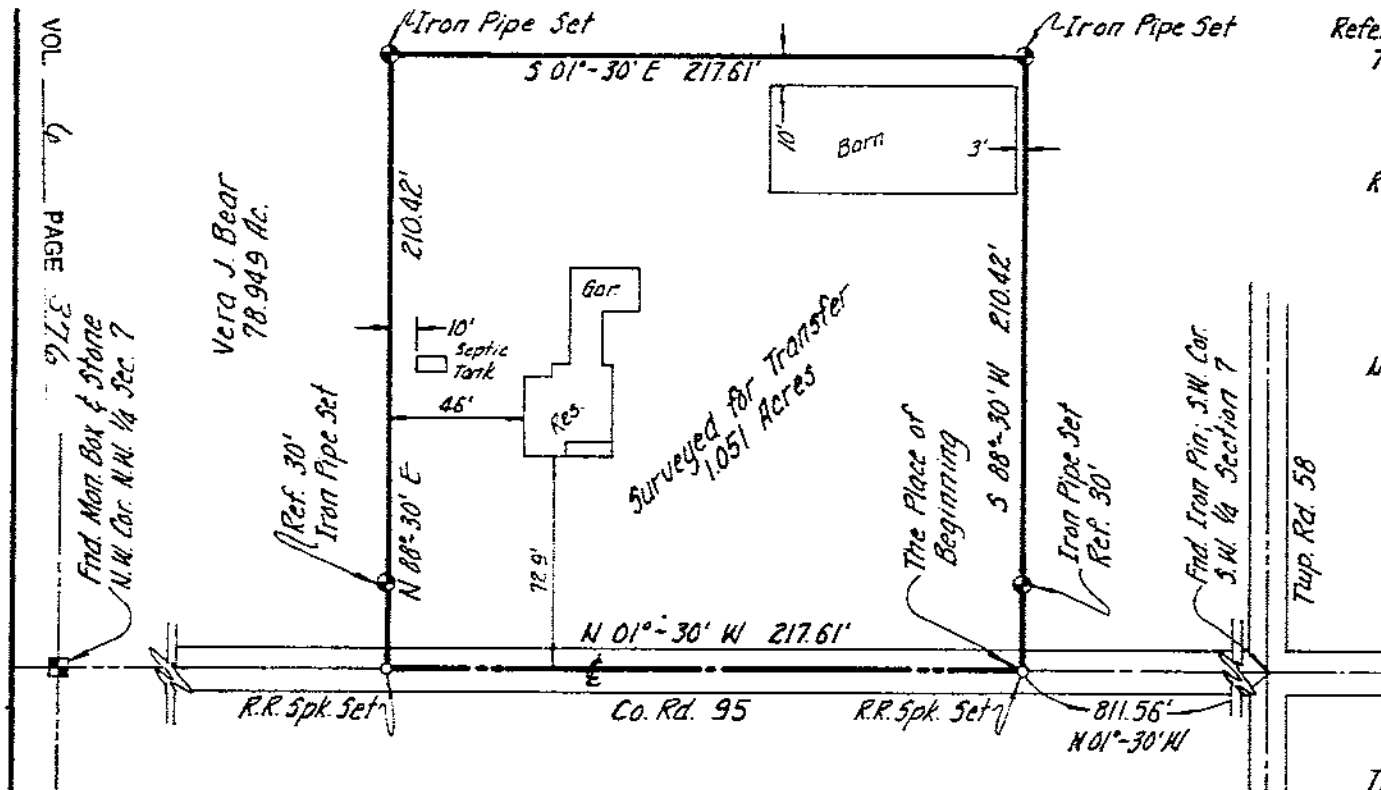

Reference was made to the following:
Tax Map Office: Tax Map Sec. 7, Aerial
Sec. 7, Stonet Mon. Book, Survey Books
Vol. 1; Pg. 61, Vol. 1; Pg. 90, Vol. 2; Pg. 136,
Vol. 3; Pg. 12, Vol. 5; Pg. 432
Recorder's Office: Deed Vol. 120; Pg. 383
Vol. 124; Pg. 65, Vol. 140; Pg. 496, Vol. 140; Pg. 531,
Vol. 146; Pg. 329, Vol. 168; Pg. 94

NOTE: Corners and reference points
designated "Iron Pipe Set" have 1"
I.D. iron pipe in place with a
plastic cap stamped "Jacques
Glaze Surveyor 6817."

SURVEY NO. 3363
RECORDED 4-14 1987
N SURVEY RECORD VOL 6 PAGE 376
TAX MAP DEPT. WYANDOT CO.

This survey was prepared for Vera
J. Bear at the request of Bill Gillen
Realty.

I, the undersigned, hereby certify that the
foregoing plat was prepared from an actual
field survey and to the best of my knowledge
is true and correct.

Jacques M. Glaze
Jacques M. Glaze
Reg. Surveyor #6817
2068 Owens Road West
Prospect, Ohio 43342
(614) 382-2371 or (419) 756-2550



N

Bearing Reference
Survey Vol. 3, Pg. 12
Oct. 13th, 1877

PLAT OF SURVEY

Pt. S.W. Quarter Section 7; T-3-S; R-13-E
MIFFLIN TOWNSHIP
WYANDOT COUNTY, OHIO

Date: April 12th, 1987 Scale: 1"=50' Drawn: J. Glaze